


PLAN DE SITUATIE

scara 1:500

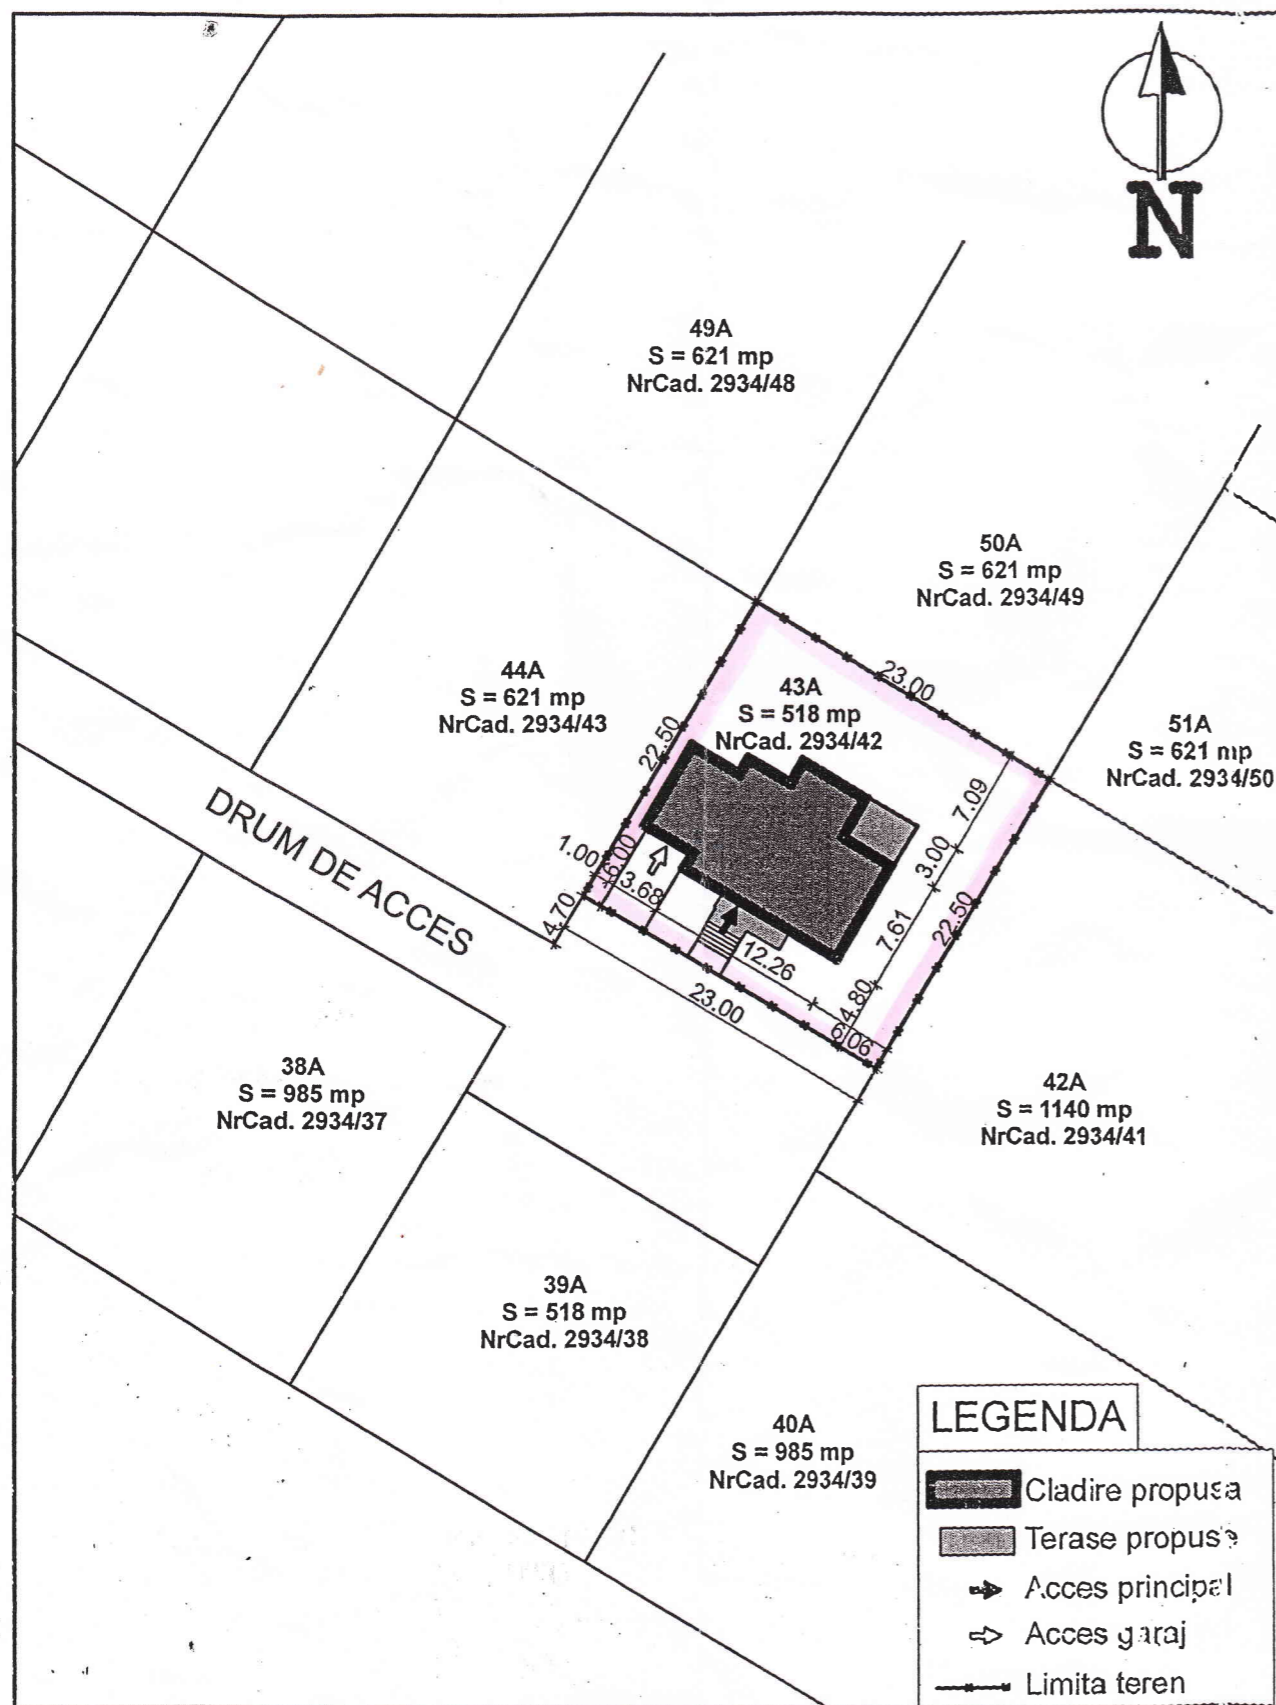


LEGENDA

- Cladire propusa
- Terase propuse
- Acces principal
- Acces garaj
- Limita teren

PLAN DE INCADRARE IN ZONA

scara 1:5000

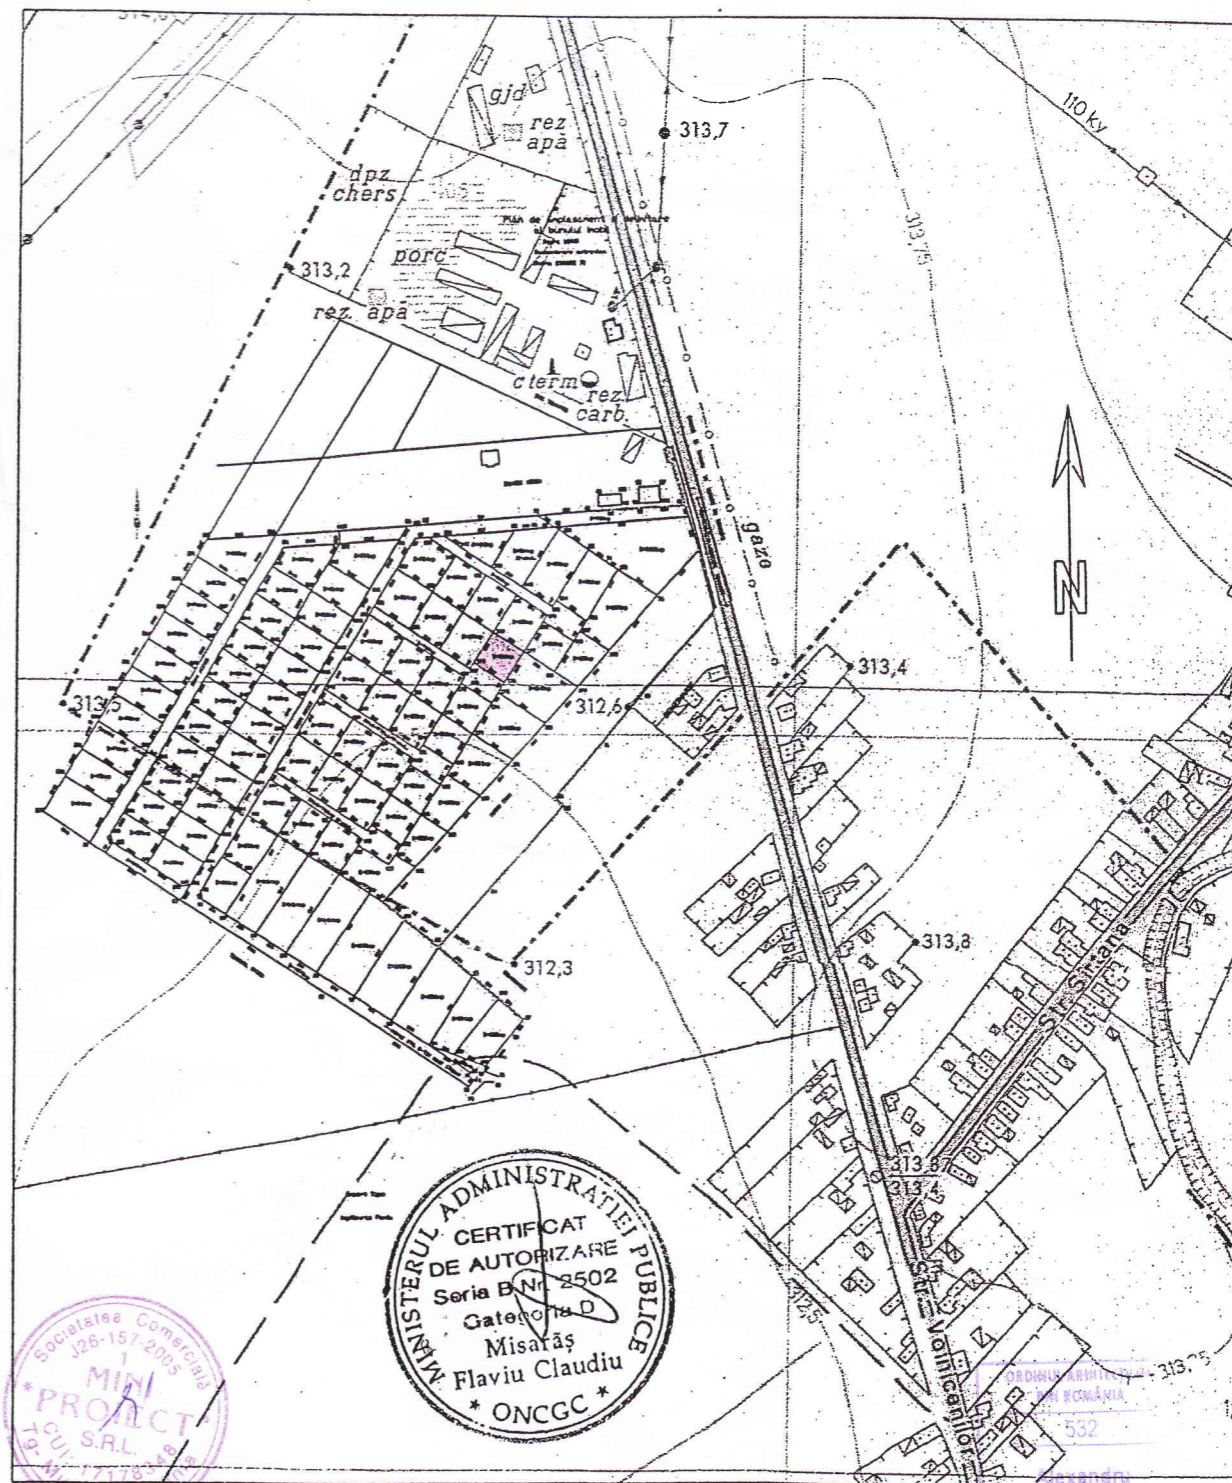

VERIFICATOR EXPERT	NUME	SEMNATURA	CERINTA	REFERAT / EXPERTIZA NR./DATA
	S.C. MINI PROIECT S.R.L. Tg - Mures J/26-157-2005			Beneficiar : GLIGA TRAIAN si sotia GLIGA RUXANDA str. Voinicilor f.n.r. Tg Mures
SPECIFICATIE	NUME	SEMNATURA	Scara:	Titlu proiect:
SEF PROIECT ELABORAT	arh.Markovics A.		1:500	CONSTRUIRE CASA DE LOCUIT
DESENAT	t.arh. Sandor J.		2009	Titlu plansa: PLAN DE SITUATIE PLAN DE INCADRARE IN ZONA
				Proiect nr. 20
				Faza: PTAD
				Plansa nr. A1