






1. SITUATIA EXISTENTA

LEGENDA




- LIMITE

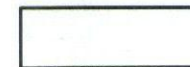-  LIMITA INTRAVILANULUI EXISTENT
-  LIMITA ZONEI STUDIATE
-  LIMITA DE PROPRIETATE

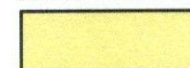

- PROPUNERI DE MOBILARE


-  ZONA DE LOCUIT CU REGIM MIC
-  TERENURI AGRICOLE
-  STRAZI CU IMBRACAMINTI DEFINITIVE
-  STRAZI CU IMBRACAMINTI PROVIZORII
-  TROTUARE
-  APE-CANALE
-  ACCES AUTO
-  ACCESE PIETONALE

- STRUCTURA CLADIRILOR

-  CLADIRI DURABILE (zidarie de caramida, plansee din beton)
-  CLADIRI SEMIDURABILE (zidarie de caramida, plansee din lemn)
-  CLADIRI NEDURABILE (paianta, chiripici, lemn)

- STAREA CLADIRILOR

-  CLADIRI IN STARE BUNA
-  CLADIRI IN STARE MEDIOCRA
-  CLADIRI IN STARE REA

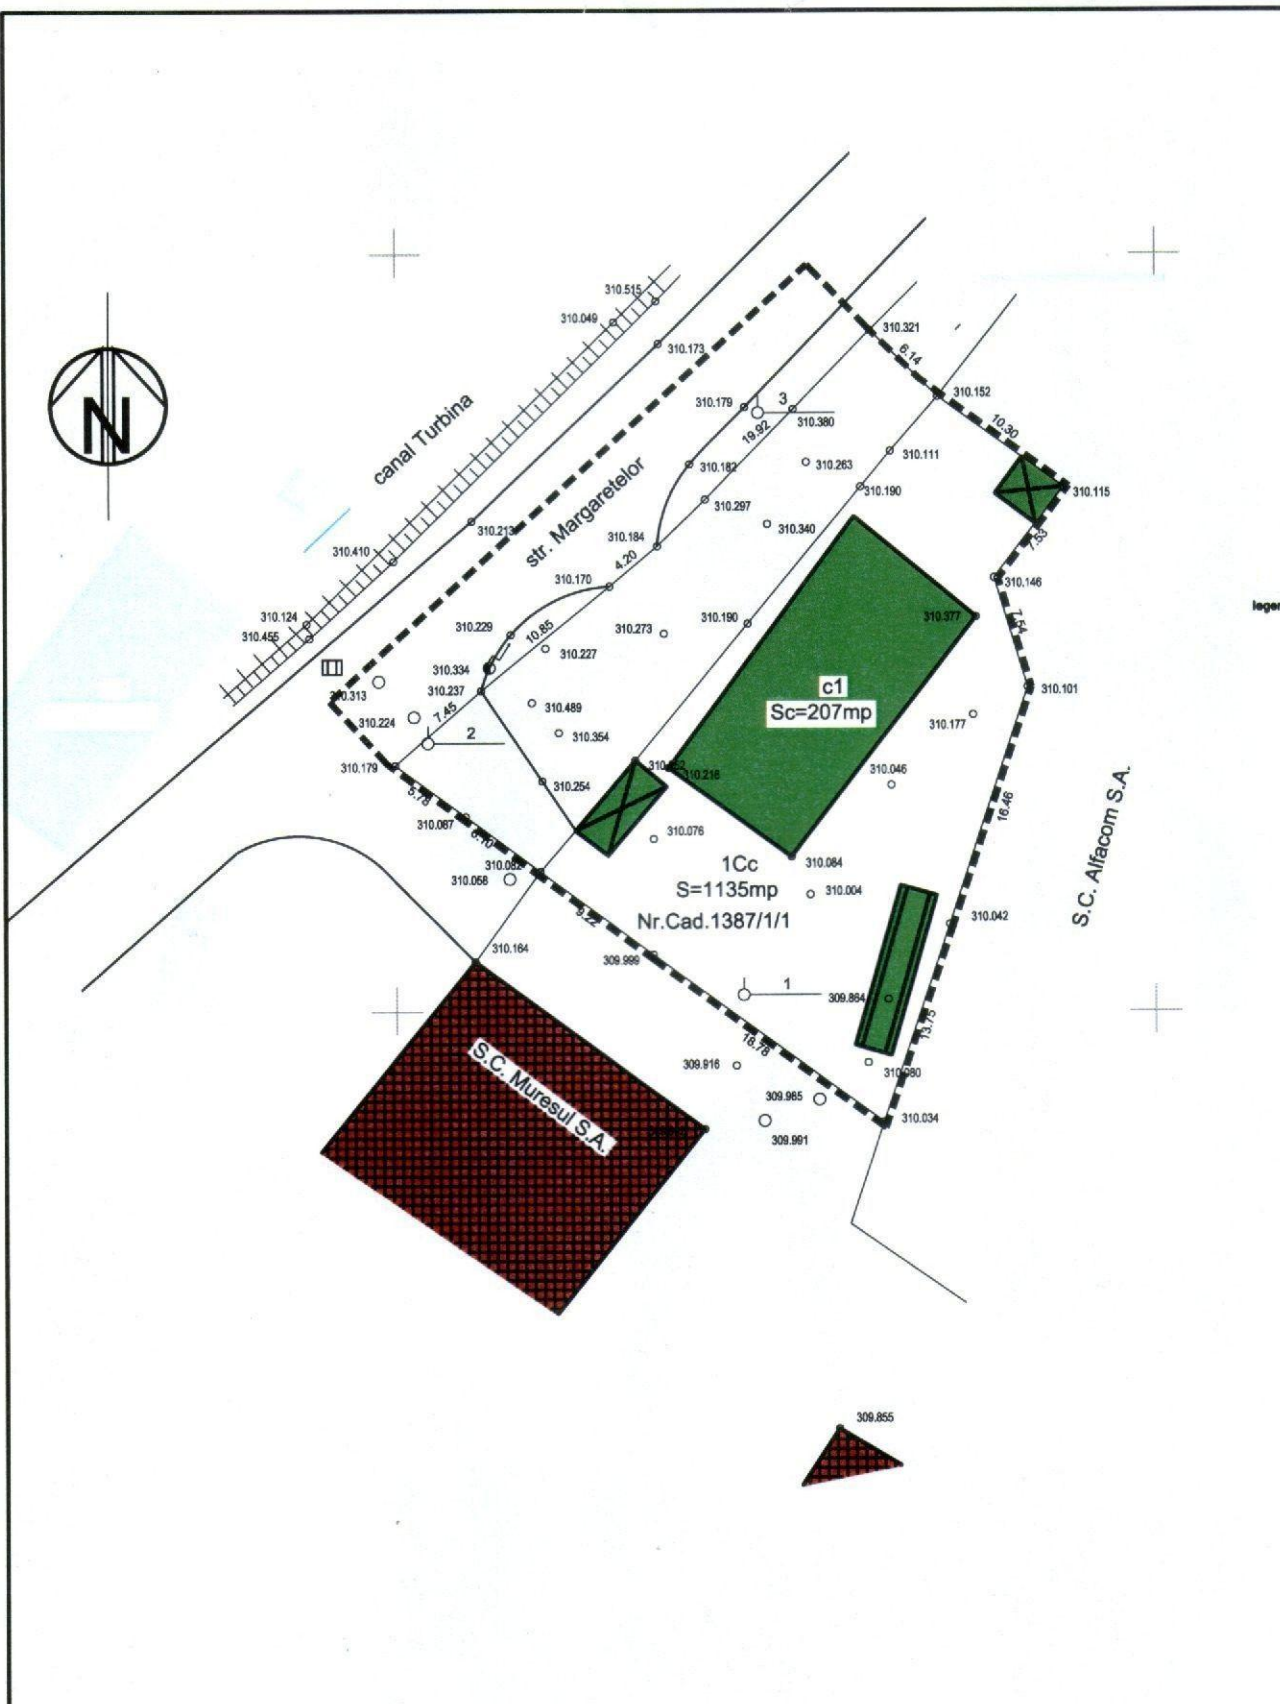

ing.MOLDOVAN I.					
Verificatori Expert	Nume	Semnatura	Cerinta	REFERAT/EXPERTIZA NR./DATA	
SC HEIM PROFIREC SRL TG-MURES J-26-293-2002				Beneficiar: SC TOPJOY OLIMPCOM SRL TG.MURES	Proiect nr.754/09
Specificatie	Nume	Semnatura	Scara: 1:500	Titlu proiect: SEDIU DE SOCIETATE CU SPATII COMERCIALE SI DE PRODUCTIE STR. ZAGAZULUI NR.14 TG.MURES	Faza PUD
Sef Proiect:	arh.HEIM V.				
Proiectat:	arh.HEIM V.		Data:	Titlu plansa:	Plansa nr.
Desenat:	teh.HEIM A.		2009	SITUATIA EXISTENTA	A1