


PLAN URBANISTIC DE DETALIU
CONSTRUIRE CASA DE LOCUIT P+M
 str. Padurii P.N., mun. Targu Mures
A.7. SECTIUNE LONGITUDINALA
PRIN TEREN
 Scara 1 : 200

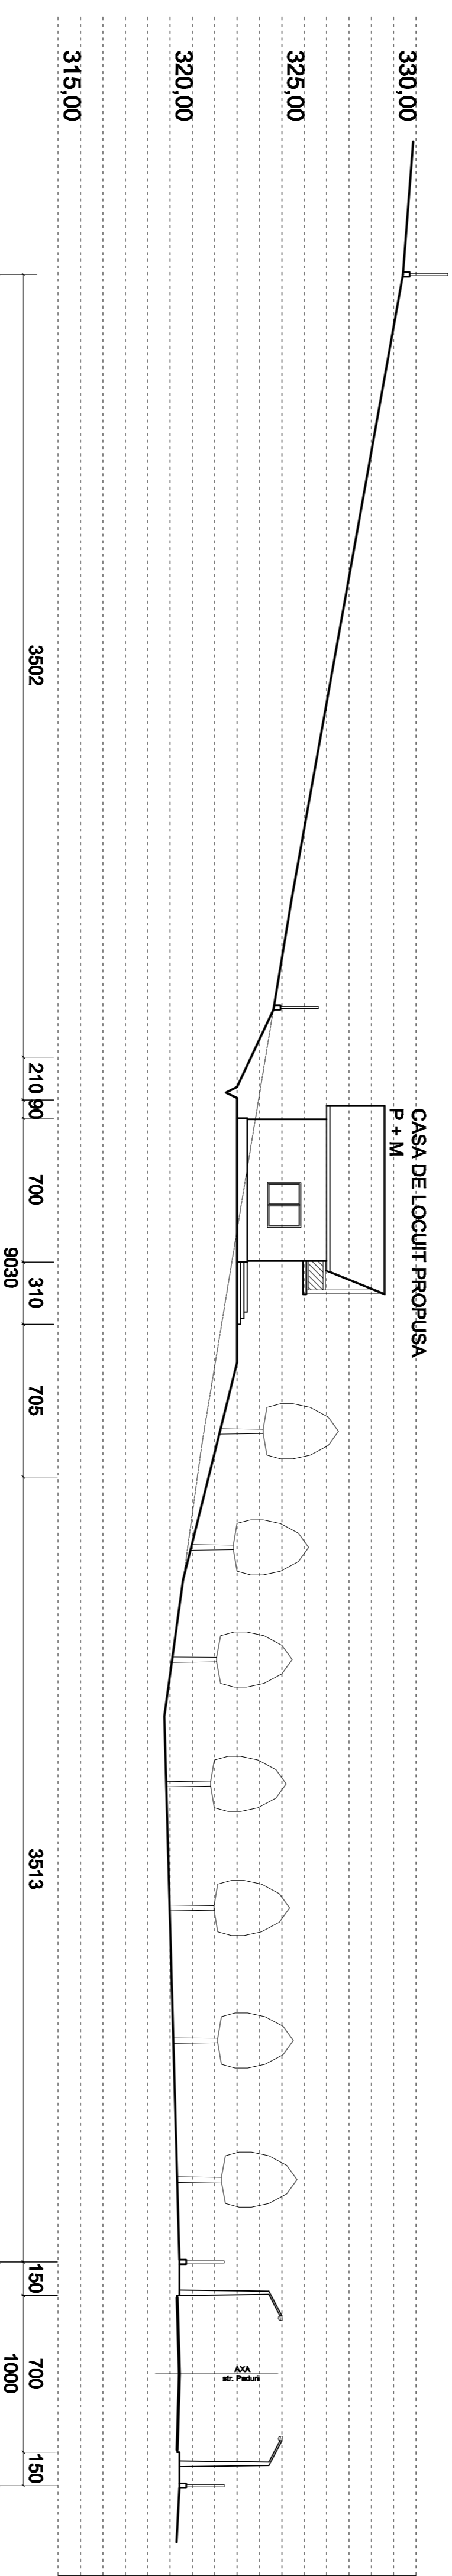

S.C. ARHIEDI, S.R.L. Tirgu Mures		Beneficiar: Filipo Erzebet str. Voinicilor nr.34, mun. Targu Mures, jud. Mures		P. Nr. 178
Director Ing. Sorinel Bogdan	Ing. Sorinel Bogdan	Scara: 1:200	CONSTRUIRE CASA DE LOCUIT P + M str. Padurii P.N., mun. Targu Mures	Faza: P.U.D.
Proiectant Ing. Ioaneta Oana	Ing. Ioaneta Oana	Data: Feb. 2009	SECTIUNE LONGITUDINALA PRIN TEREN	Planse: A. 07.