




A - A

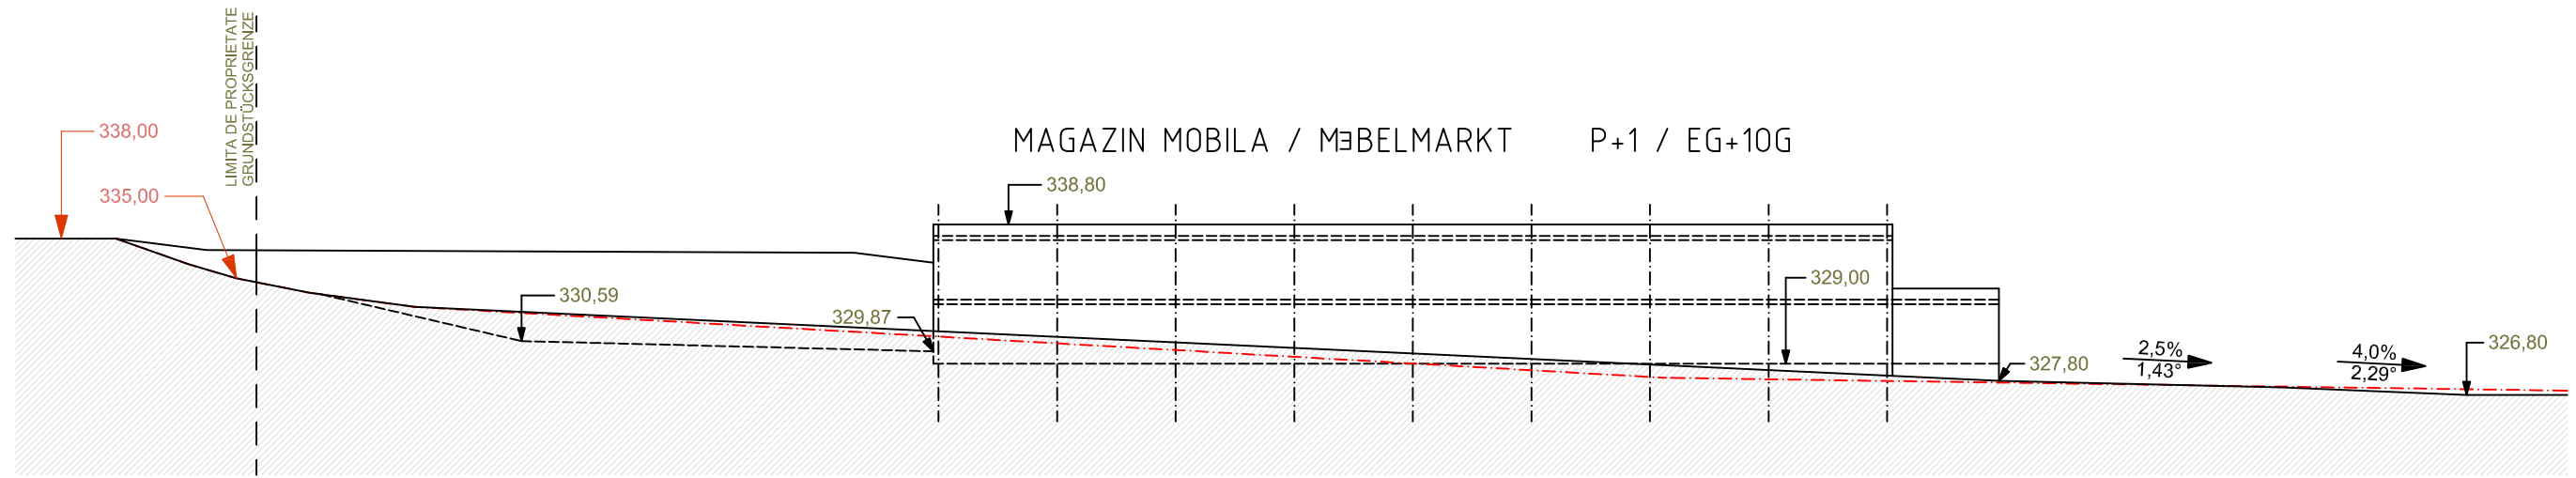

B - B

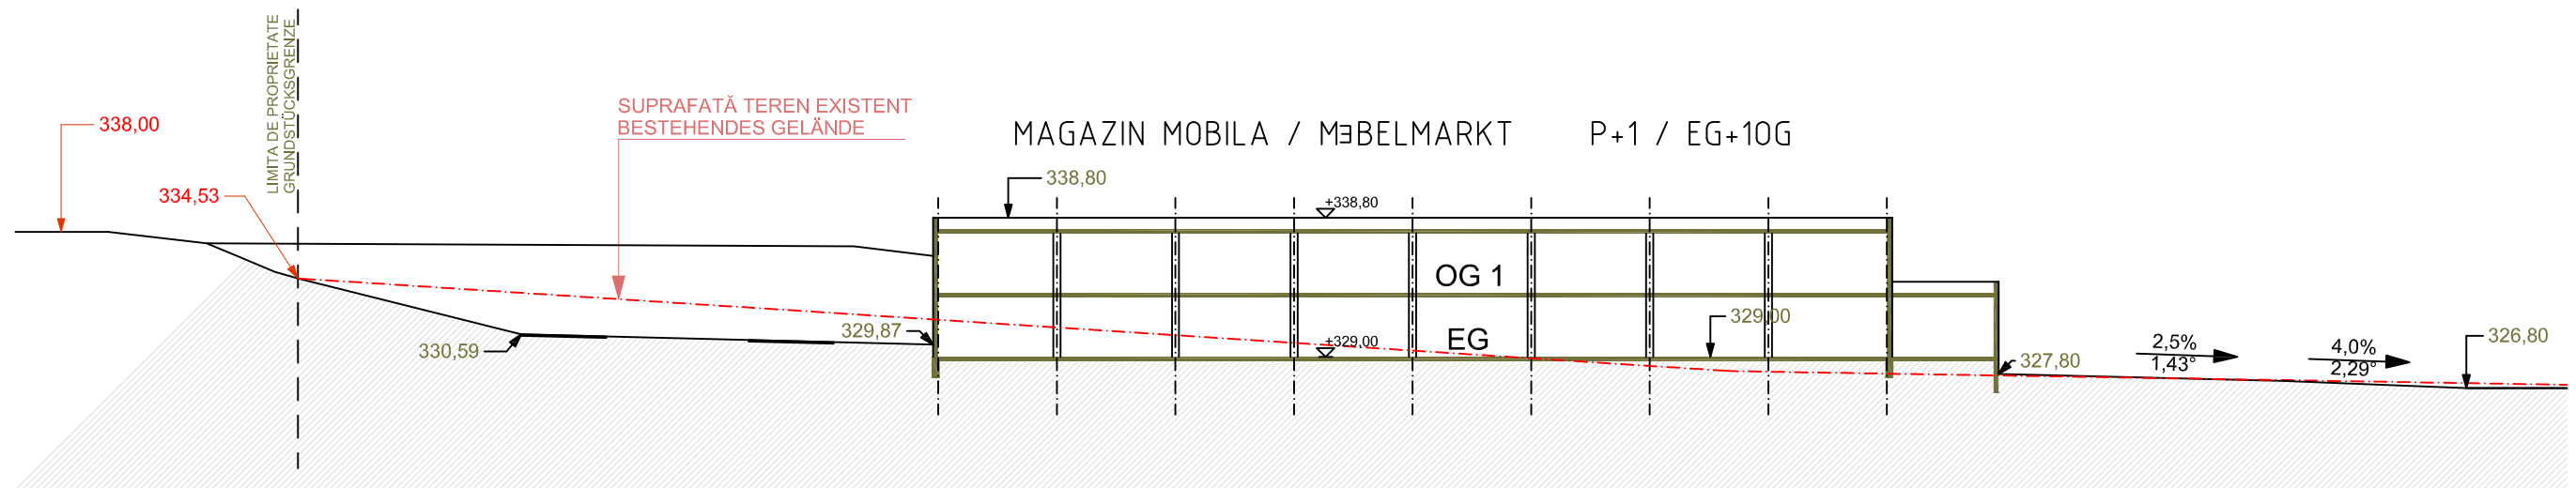

E - E

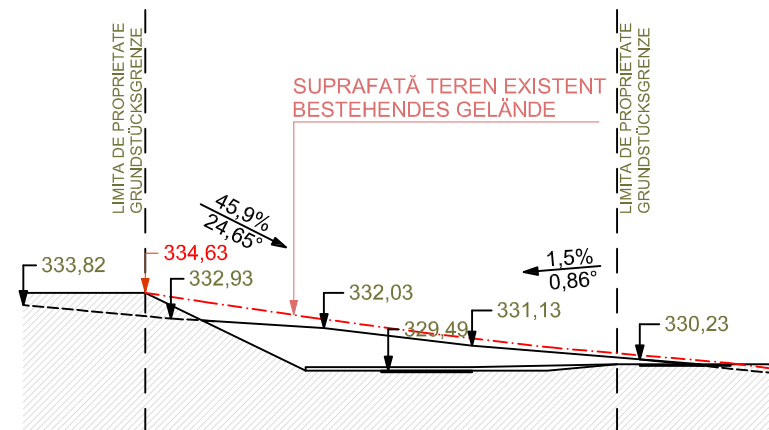

LEGENDĂ / LEGENDE:

- 326,00 NIVEL EXISTENT  
BESTEHENDE GELÄNDEHÖHE
- 326,00 NIVEL PROPUS TERITORIU PUBLIC  
GEPLANTE HÖHE ÖFFENTLICHES GEBIET

<b>A&amp;G</b> sc ARHIGRAF srl	BIROU DE ARHITECTURA SI URBANISM TIRGU MURES - J26-728-1994		sef proiect	arh. Octavian LIPOVAN		
			proiectat	arh. Octavian LIPOVAN		
			desenat	ing. Ionela ANTAL		
			verificat	arh. WINKLER Eniko		
BENEFICIAR:				S.C. FMZ TM S.R.L. CALEA DOROBANTILOR , NR.25/2, CLUJ-NAPOCA	FAZA: PUZ	
TITLU			COMPLEX COMERCIAL "STOP.SHOP."	DATA:	NR.PROIECT:	
PROIECT:			TIRGU MURES, JUD. MURES	mai 2009	171/07	
TITLU			PROFIL A-A, PROFIL B-B, PRPFIL E-E	SCARA:	NR.PLANSA :	
ACEST PROIECT ESTE PROPRIETATEA INTELLECTUALA A SC ARHIGRAF SRL. UTILIZAREA LUI INTRA SUB INCIDENTA LEGII DREPTULUI DE AUTOR.			PLANSA:	1:100	A 07.1	
PRELIMINAR - VORABZUG	BENEFICIAR / BAUHERR S.C. FMZ TM S.R.L. RO-400117 CLUJ-NAPOCA, CALEA DOROBANTILOR NR. 25		PROIECT / PROJEKT "STOP.SHOP." TIRGU MURES ANSAMBLU COMERCIAL - EINKAUFSZENTRUM TIRGU MURES, B-DUL 1 Decembrie 1918			
	PROIECTANT GENERAL / GENERALPLANNER S.C. INVEXRO INTERNATIONAL S.R.L. RO-400132 CLUJ-NAPOCA, STR. GENERAL TRAIAN MOSOIU NR.48. AP.6. CU/CIF RO23118987 NR. ORC J12/2677/2008		FAZA ANTEPROIECT SPECIALITATEA MASTERPLAN			
	DIRECTOR / GESCHÄFTSFÜHRER ARH. GABOR KUBINSZKY, BALAZS KUBINSZKY		PLANUNGSPHASE VORENTWURF FACH MASTERPLAN			
	INGINER SEF / HAUPTINGENIEUR ARH. SANDOR ABRAHAM		PLANBENENNUNG			
	SEF PROIECT / PROJEKTLEITER ARH. BELA STEFAN RENDI		SECTIUNI			
	PROIECTAT / GEPLANT ARH. BELA STEFAN RENDI		SCHNITTE			
	DESENAT / GEZEICHNET ARH. ANDREA RADICS		NR. PROIECT / PROJEKTNR. 07005	SCARA / MA' STAB 1:100	DATA / DATUM 07.05.2009	INDEX / PLANSA NR. BB MP_04.04