


PUD - CONSTRUIRE LOCUINTE COLECTIVE LOC. TG MURES - JUD. MURES

Sc. 1:1000




Sc. 1:1000

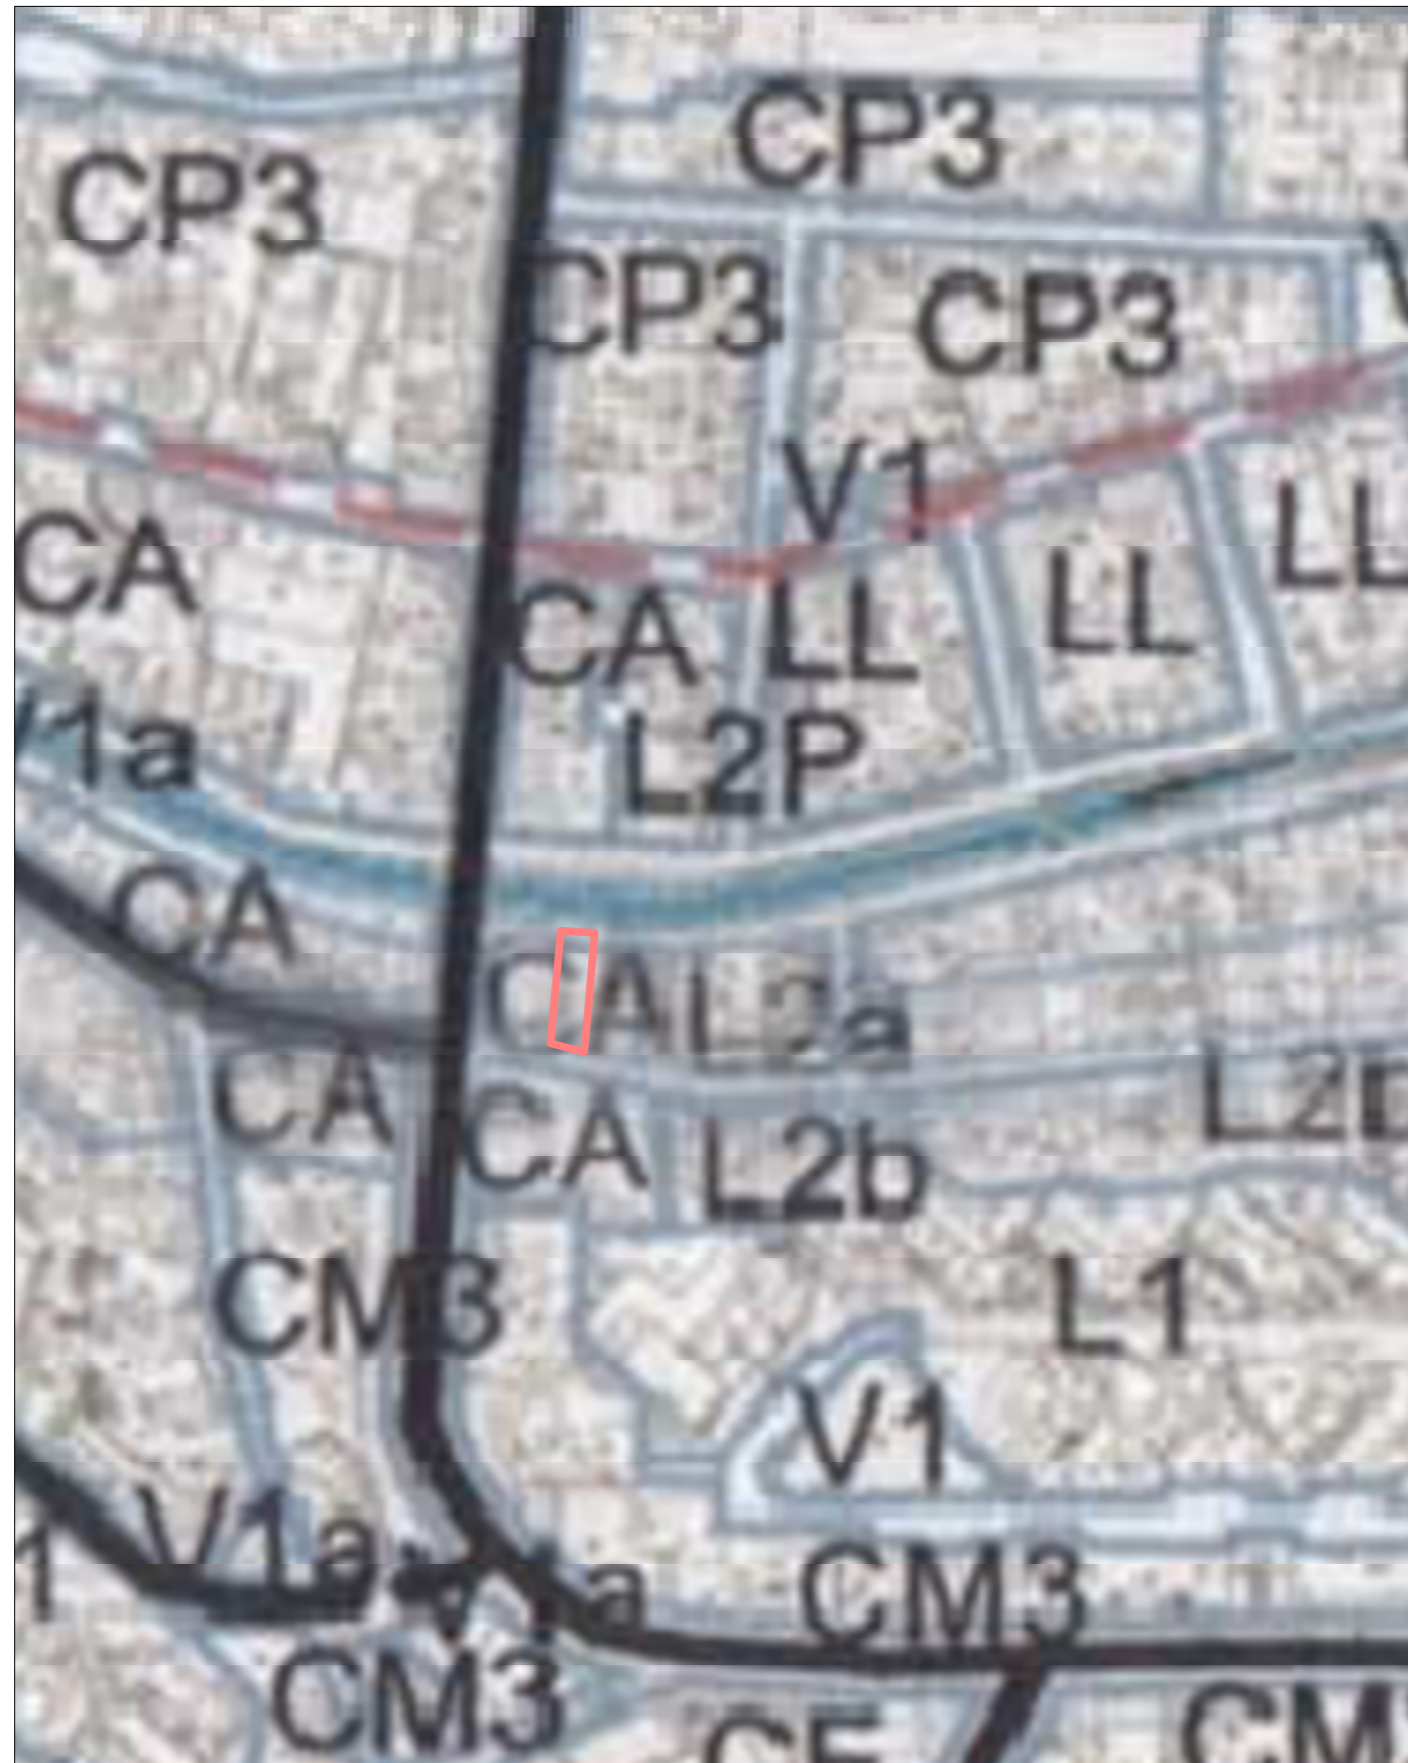

LEGENDA:

— LIMITA TEREN AUTOCOMPLET

		str.Revolutiei nr.22 , Tg-Mures-RO tel/fax:0265-217822 arhitectonpro@yahoo.com		BENEFICIAR S.C. AUTOCOMPLET SRL str. Gh. Doja nr. 40, TG-MURES		PROIECT NR. 121A/2009			
Specificatie/ Position Sef proiect/ Project Leader		NUME/NAMES ARH. KOVACS ANGELA		Semnatura/ Signature		DENUMIRE PROIECT CONSTRUIRE LOCUINTE COLECTIVE Str. Predeal - Nr. 67 - Loc. Tg-Mures		FAZA DE PR.: PUD	
Specialist Desenat/ Drawn		ARH. KOVACS ANGELA TH.PR. GALFI ILDIKO		SCARA. 1:1000		DENUMIRE PLANSA INCADRARE IN ZONA ZONA STUDIATA - ORTOFOTO		PLANSA NR. A.01	
				DATA: 10.2009					