


# PUD - CONSTRUIRE LOCUINTE COLECTIVE LOC. TG MURES - JUD. MURES

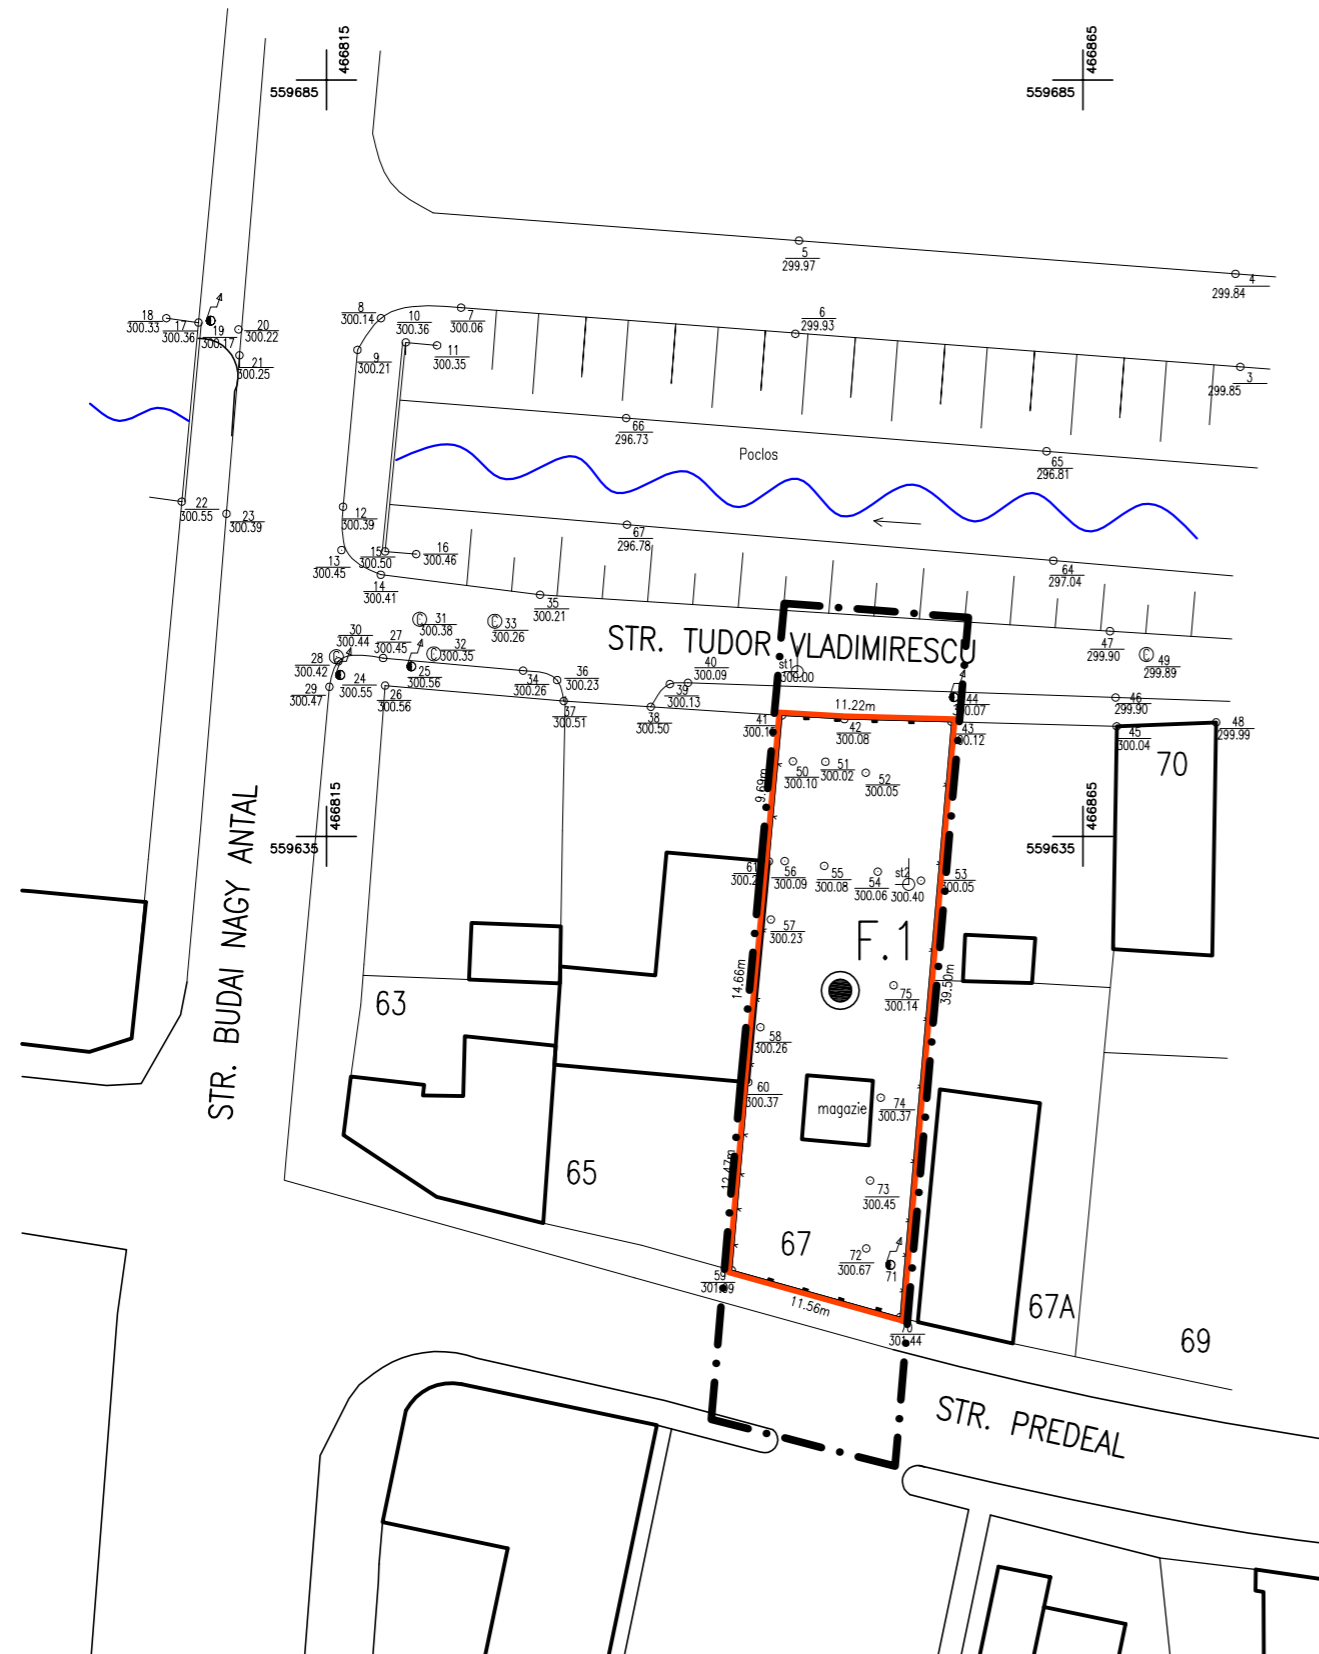


## LEGENDA:

### LIMITE:

- LIMITA ZONA STUDIATA
- LIMITA TEREN PRIVAT

## STRATIFICATIE – FORAJ GEOTEHNIC:

- F.1 - 0,00–1,60 M UMLUTURA DE PAMANT NEGRU CU MOLOZ
- 1,60–2,50 M ARGILA PRAFOASA SLAB NISIPOASA CAFENIE-INCIIISA
- 2,50–3,40 M ARGILA PRAFOASA NISIPOASA CENUSIE-INCIIISA
- 3,40–4,00 M NISIP ARGILOS PRAFOS CENUSIU-INCIIIS

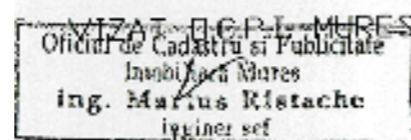

1536/10.04.09.

		str.Revolutiei nr.22 , Tg-Mures-RO tel/fax:0265-217822 arhitectonpro@yahoo.com		BENEFICIAR S.C. AUTOCOMPLET SRL str. Gh. Doja nr. 40, TG-MURES	PROIECT NR. 121A/2009
		Specificatie/ Position Sei proiect/ Project Leader Projectat/ Specialist Desenat/ Drawn		SCARA. 1:500  DATA: 10.2009	DENUMIRE PROIECT CONSTRUIRE LOCUINTE COLECTIVE Str. Predeal - Nr. 67 - Loc. Tg-Mures  DENUMIRE PLANSA PLAN ANALIZA GEOTEHNICA
NUME/NAMES ARH. KOVACS ANGELA ARH. KOVACS ANGELA TH.PR. GALFI ILDIKO		Semnatura/ Signature			