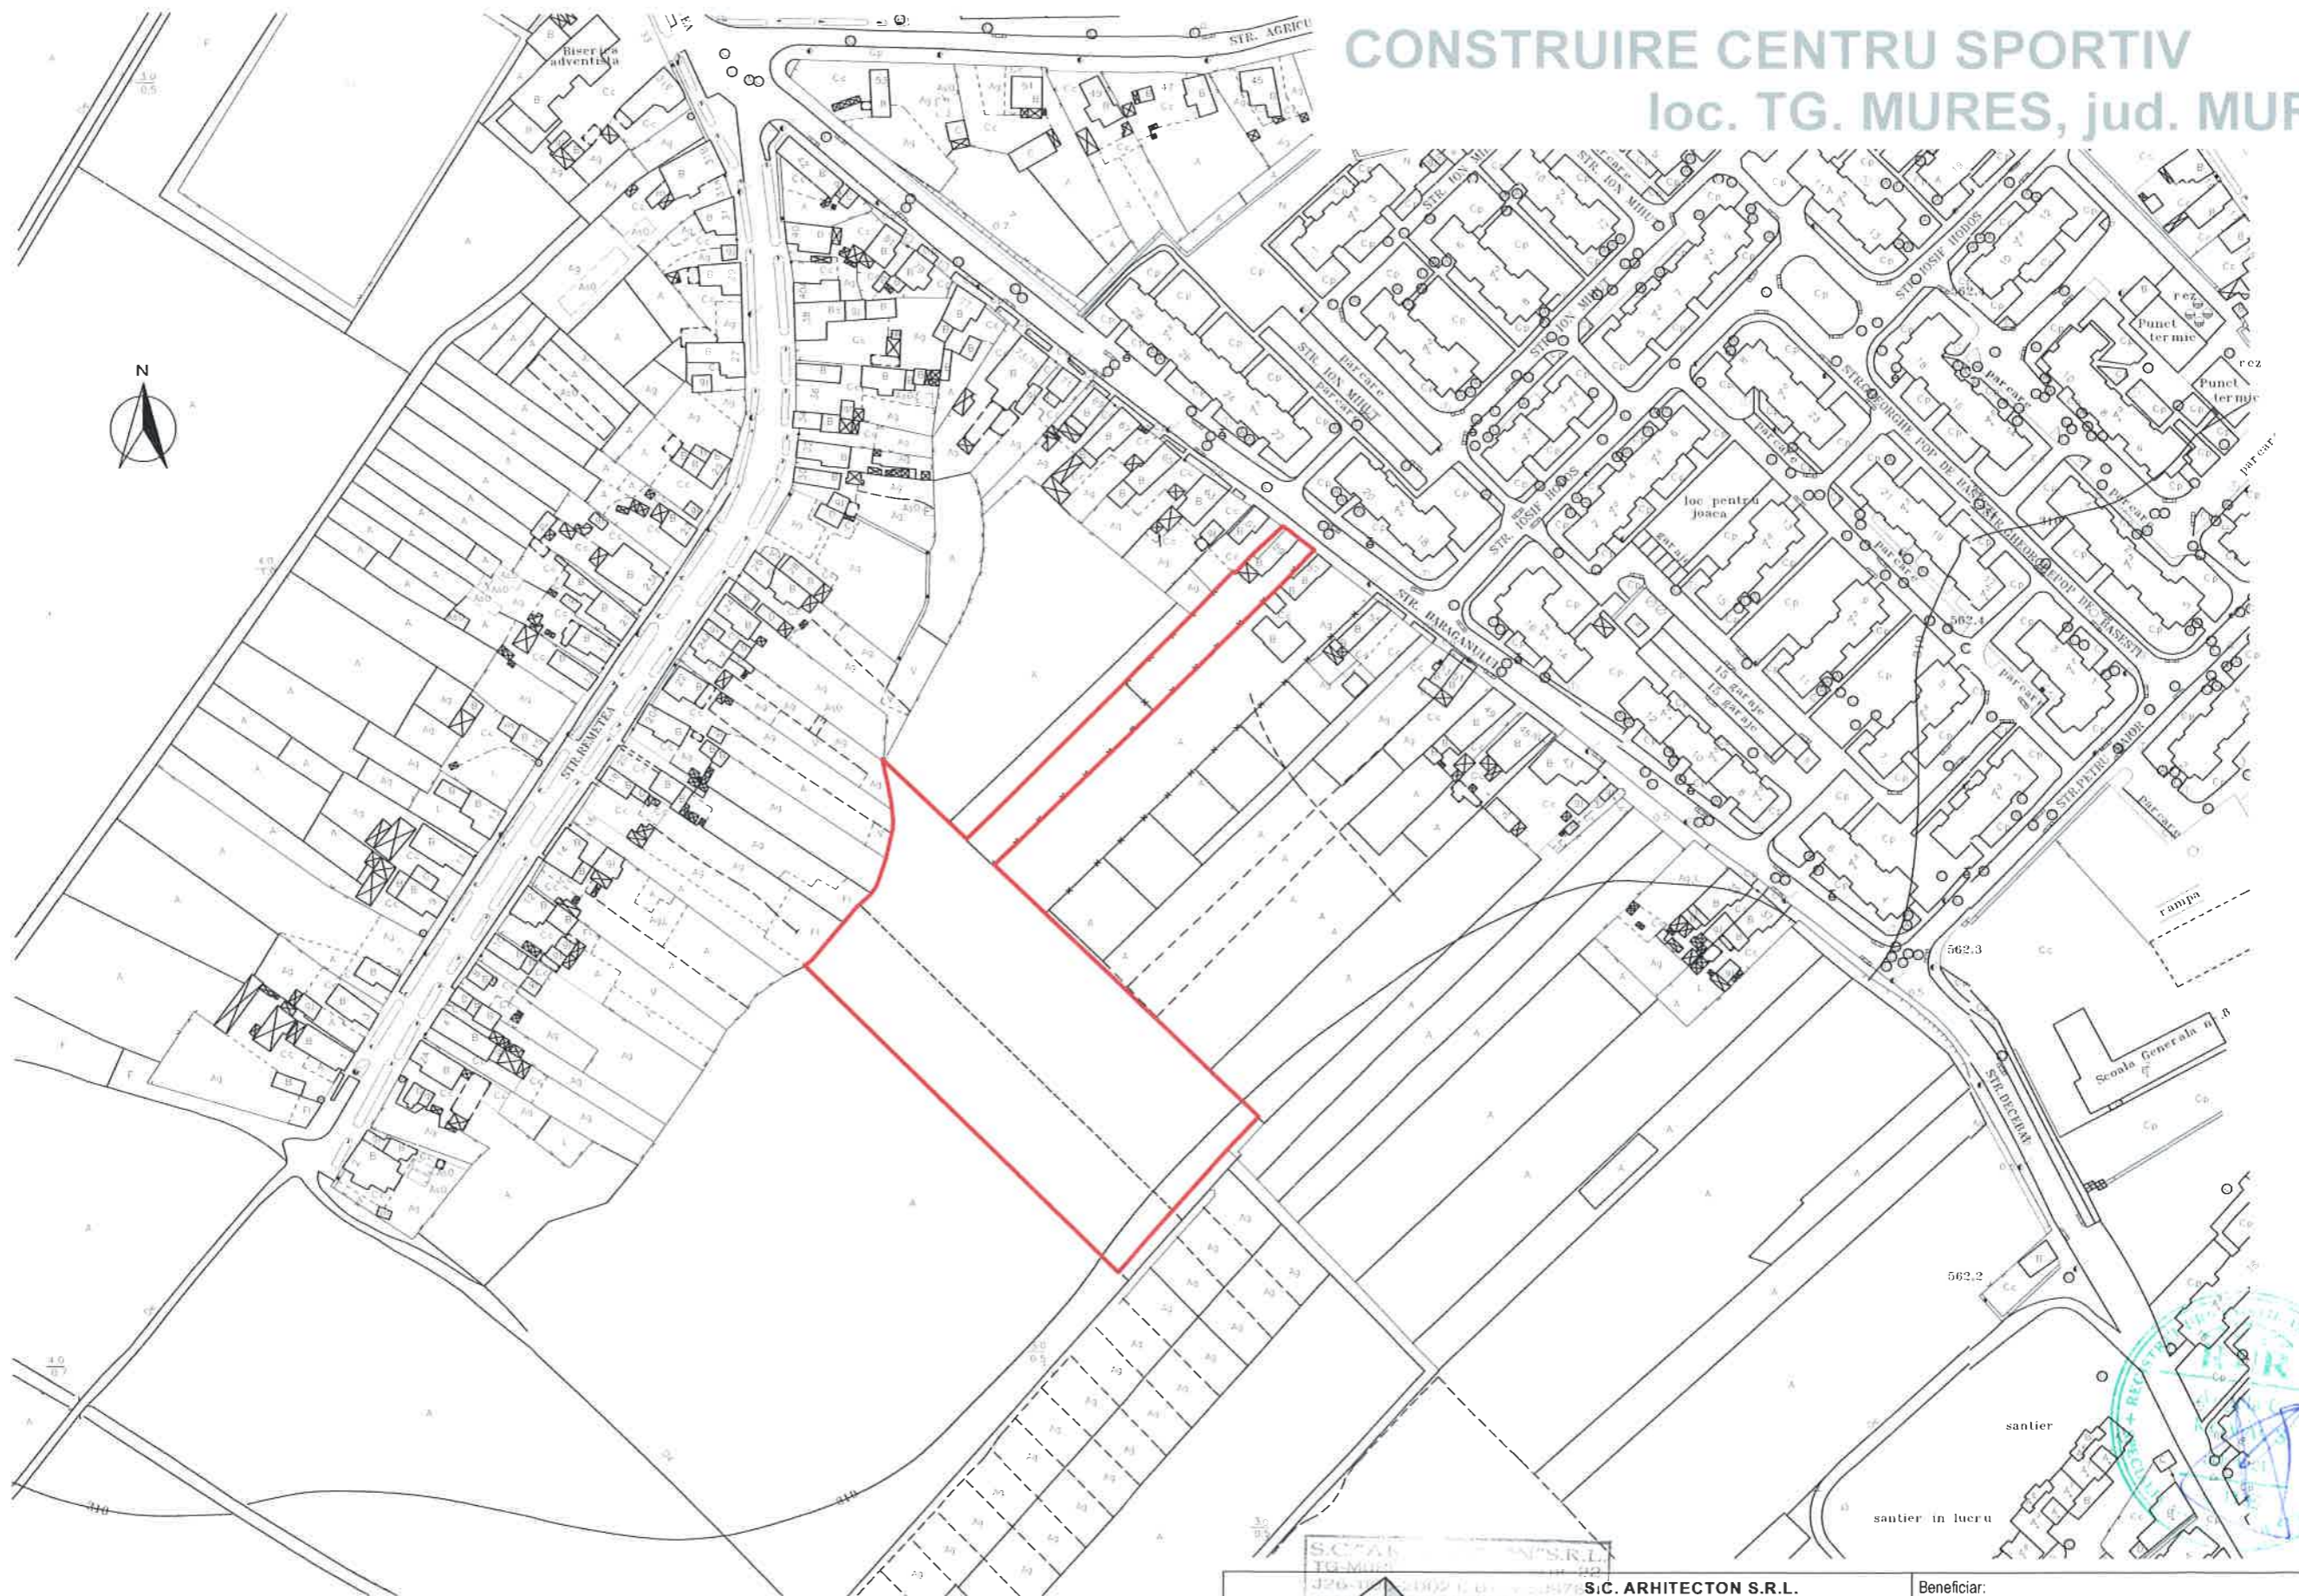


CONSTRUIRE CENTRU SPORTIV

loc. TG. MURES, jud. MURES


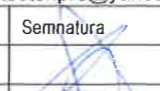
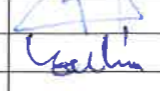


LEGENDA:

 LIMITA PROPRIETATE



S.C. ARHITECTON S.R.L.
 str. Revolutiei nr. 22, Tg-Mures-RO
 tel/fax: 0265-217822
 J26-1100-2002 - R15097611
 arhitectonpro@yahoo.com

				Beneficiar:	UGRAN CLAUDIU	PROIECT NR. 163/2009
Specificatie	Nume	Semnatura	Scara:	Denumire proiect:	FAZA DE PR.:	
Sef proiect	arh. Kovacs Angela		1 : 2000	CONSTRUIRE CENTRU SPORTIV zona Str. Baraganului nr. 59, Tg. Mures, jud. Mures	P.U.D.	
Proiectat	arh. Kovacs Angela		Data:	Denumire plansa:	PLANSA NR.	
Desenat	arh. Konrad Eniko		03. 2010	PLAN INCADRARE IN ZONA	A.01	