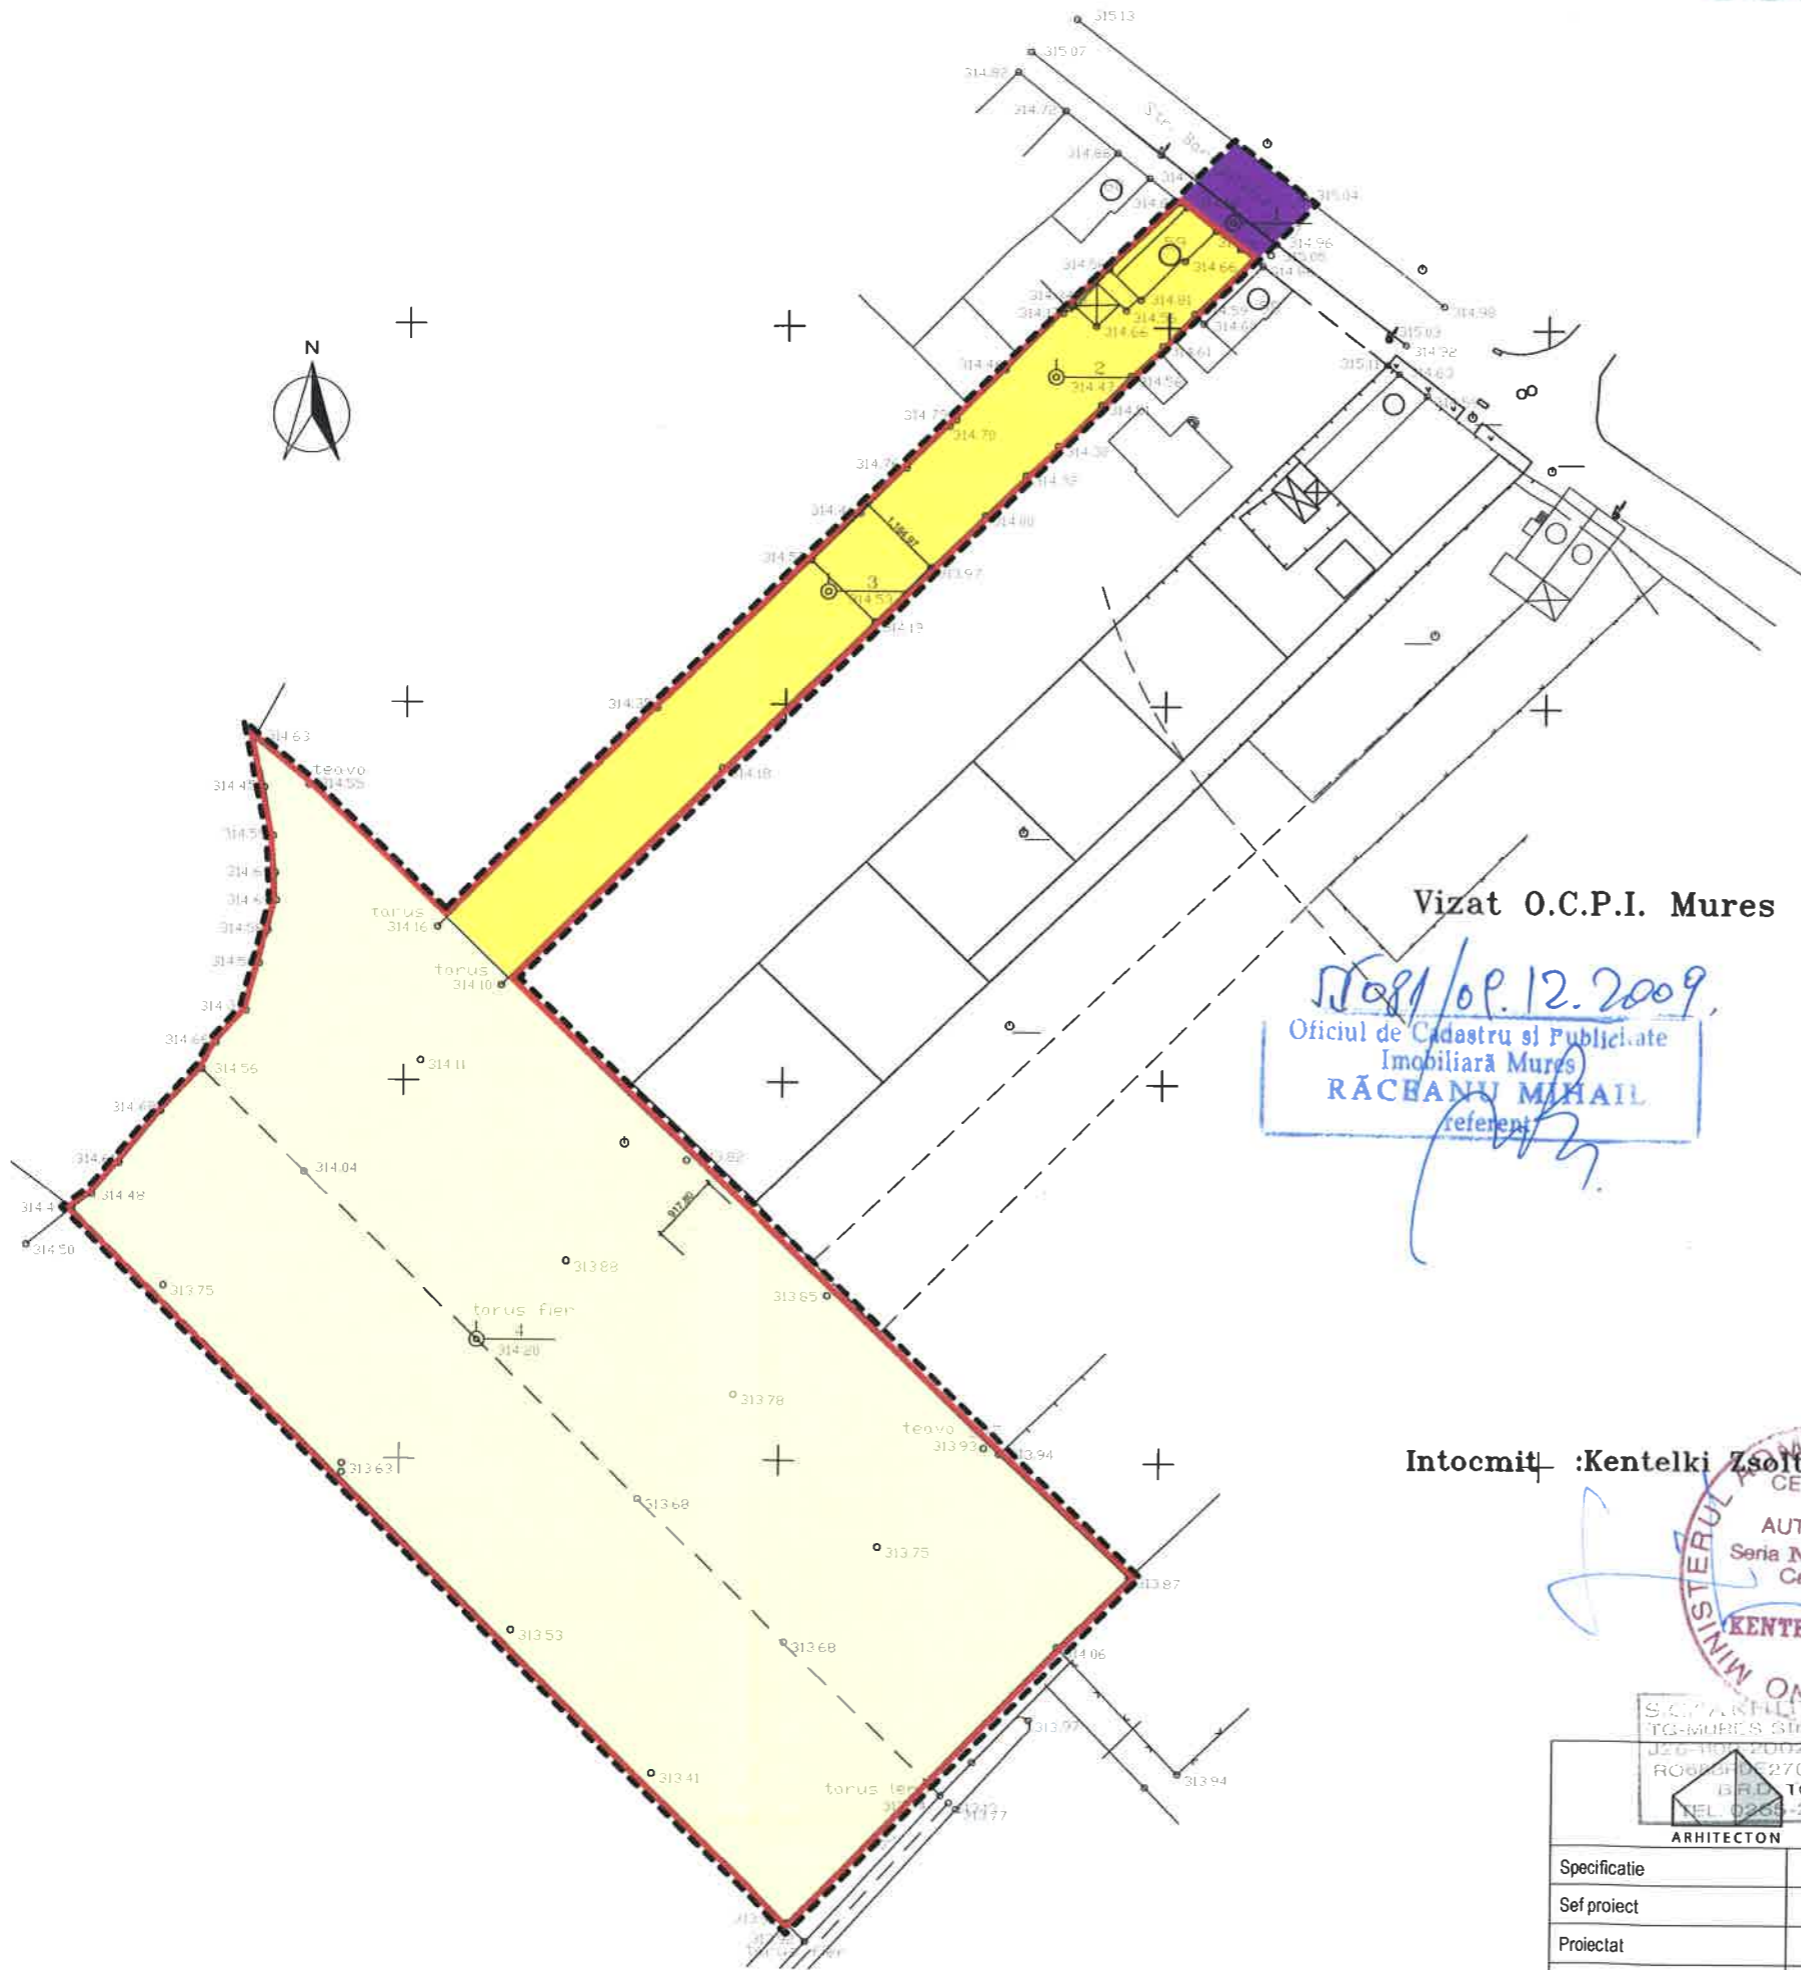


# CONSTRUIRE CENTRU SPORTIV

## loc. TG. MURES, jud. MURES


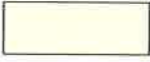



### LEGENDA:

#### LIMITE:

-  LIMITA ZONA STUDIATA
-  LIMITA PROPRIETATE

#### ZONIFICARE :

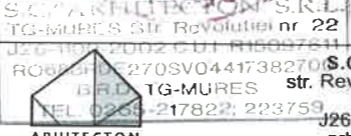

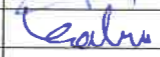
-  ZONA LOCUINTE - CU REGIM MIC DE INALTIME
-  TERENURI AGRICOLE IN INTRAVILAN
-  ZONA CAI DE COMUNICATIE RUTIERA SI AMENAJARI AFERENTE

Vizat O.C.P.I. Mures

15.09.2009  
 Oficiul de Cadastru si Publicitate  
 Imobiliara Mures  
**RĂCĂNĂU MIHAIL**  
 referent

Intocmit de: **Kentelki Zsolt**



		<b>S.C. ARHITECTON S.R.L.</b> str. Revolutiei nr. 22, Tg-Mures-RO tel/fax: 0265-217822 J26-1100-2002 - R15097611 arhitectonpro@yahoo.com		Beneficiar:	<b>UGRAN CLAUDIU</b>	PROIECT NR. 163/2009
Specificatie	Nume	Semnatura	Scara:	Denumire proiect:	FAZA DE PR.:	
Sef proiect	arh. Kovacs Angela		1 : 1000	<b>CONSTRUIRE CENTRU SPORTIV</b> zona Str. Baraganului nr. 59, Tg. Mures, jud. Mures	P.U.D.	
Proiectat	arh. Kovacs Angela		Data:	Denumire plansa:	PLANSĂ NR.	
Desenat	arh. Konrad Eniko		03. 2010	<b>SITUATIA EXISTENTA</b>	A.02	