


P.U.D. - STATIE AUTOBUS

loc. TG. MURES, jud. MURES

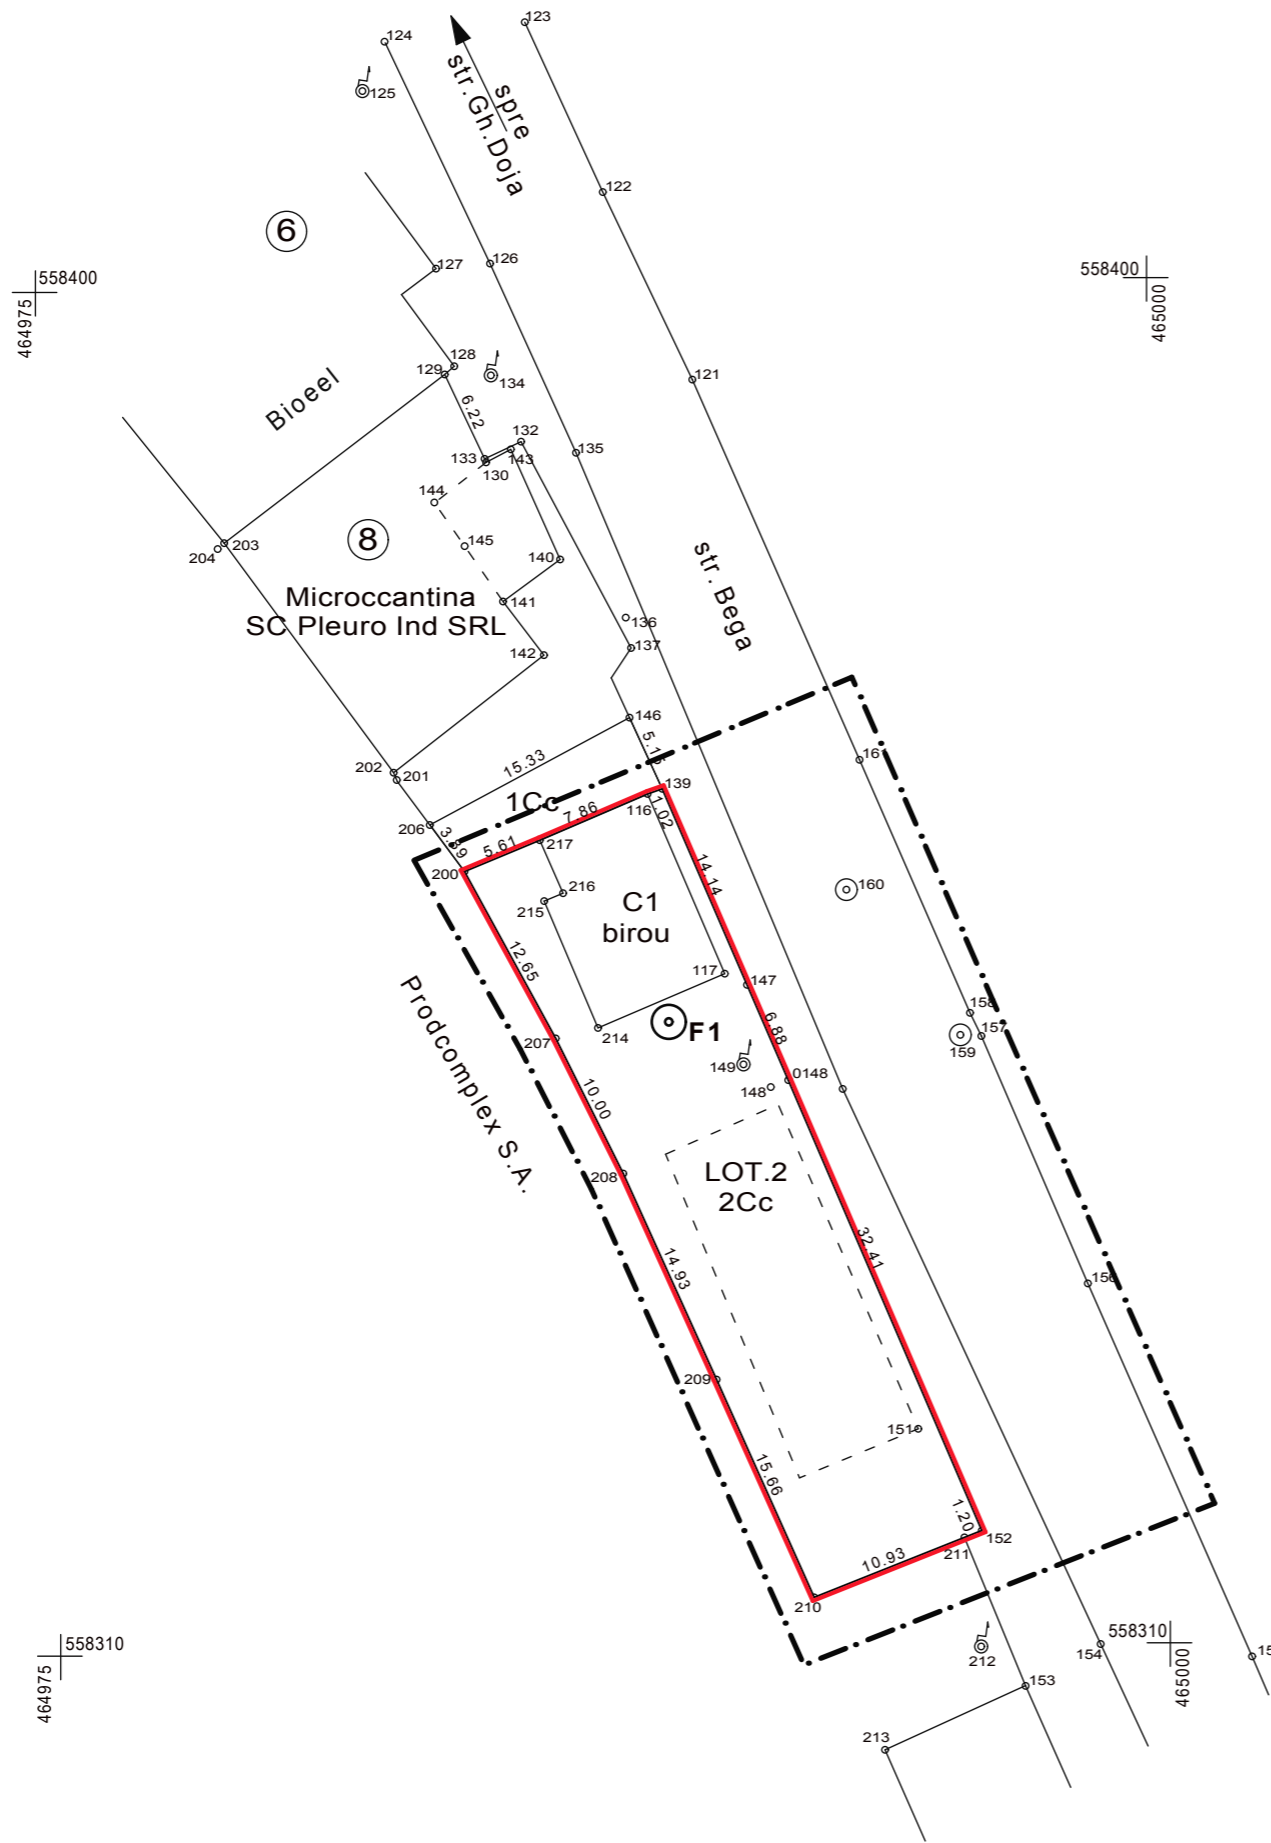


LEGENDA:

LIMITE:

- LIMITA ZONA STUDIATA
- LIMITA PROPRIETATE

STRATIFICATIE - FORAJ GEOTEHNIC

- F.1** - 0,00 - 0,50 M - UMLPUTURA + SOL VEGETAL
- 0,50 - 1,70 M - ARGILA NISIPOASA CAFENIE
- 1,70 - 3,00 M - NISIP PRAFOS CAFENIU
- 3,00 - 5,10 M - NISIP FIN CAFENIU

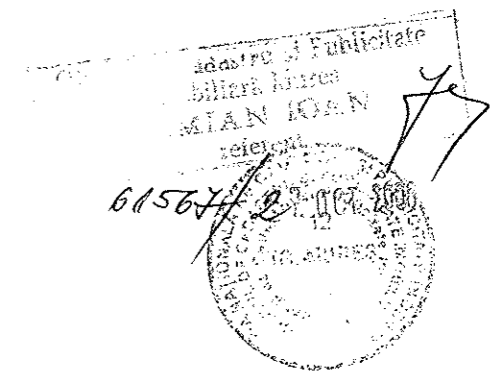

		S.C. ARHITECTON S.R.L. str. Revolutiei nr. 22 , Tg-Mures-RO tel/fax: 0265-217822 J26-1100-2002 - R15097611 arhitectonpro@yahoo.com		Beneficiar:	S.C. BALINT TRANS S.R.L.	PROIECT NR. 161/2009
Specificatie	Nume	Semnatura	Scara: 1 : 500	Denumire proiect: P.U.D. - CONSTRUIRE AUTOGARA SI STATIE AUTOBUS Str. Bega nr. 8, Tg. Mures, jud. Mures	FAZA DE PR.: P.U.D.	
Sef proiect	arh. Kovacs Angela					
Proiectat	arh. Kovacs Angela		Data: 10. 2009	Denumire plansa: ANALIZA GEOTEHNICA	PLANSA NR. A.03	
Desenat	arh. st. Konrad Eniko					