


# P.U.D. - EXTINDERE CABINET MEDICAL DORA MEDICALS CU CABINETE MEDICALE INDIVIDUALE loc. TG. MURES, jud. MURES

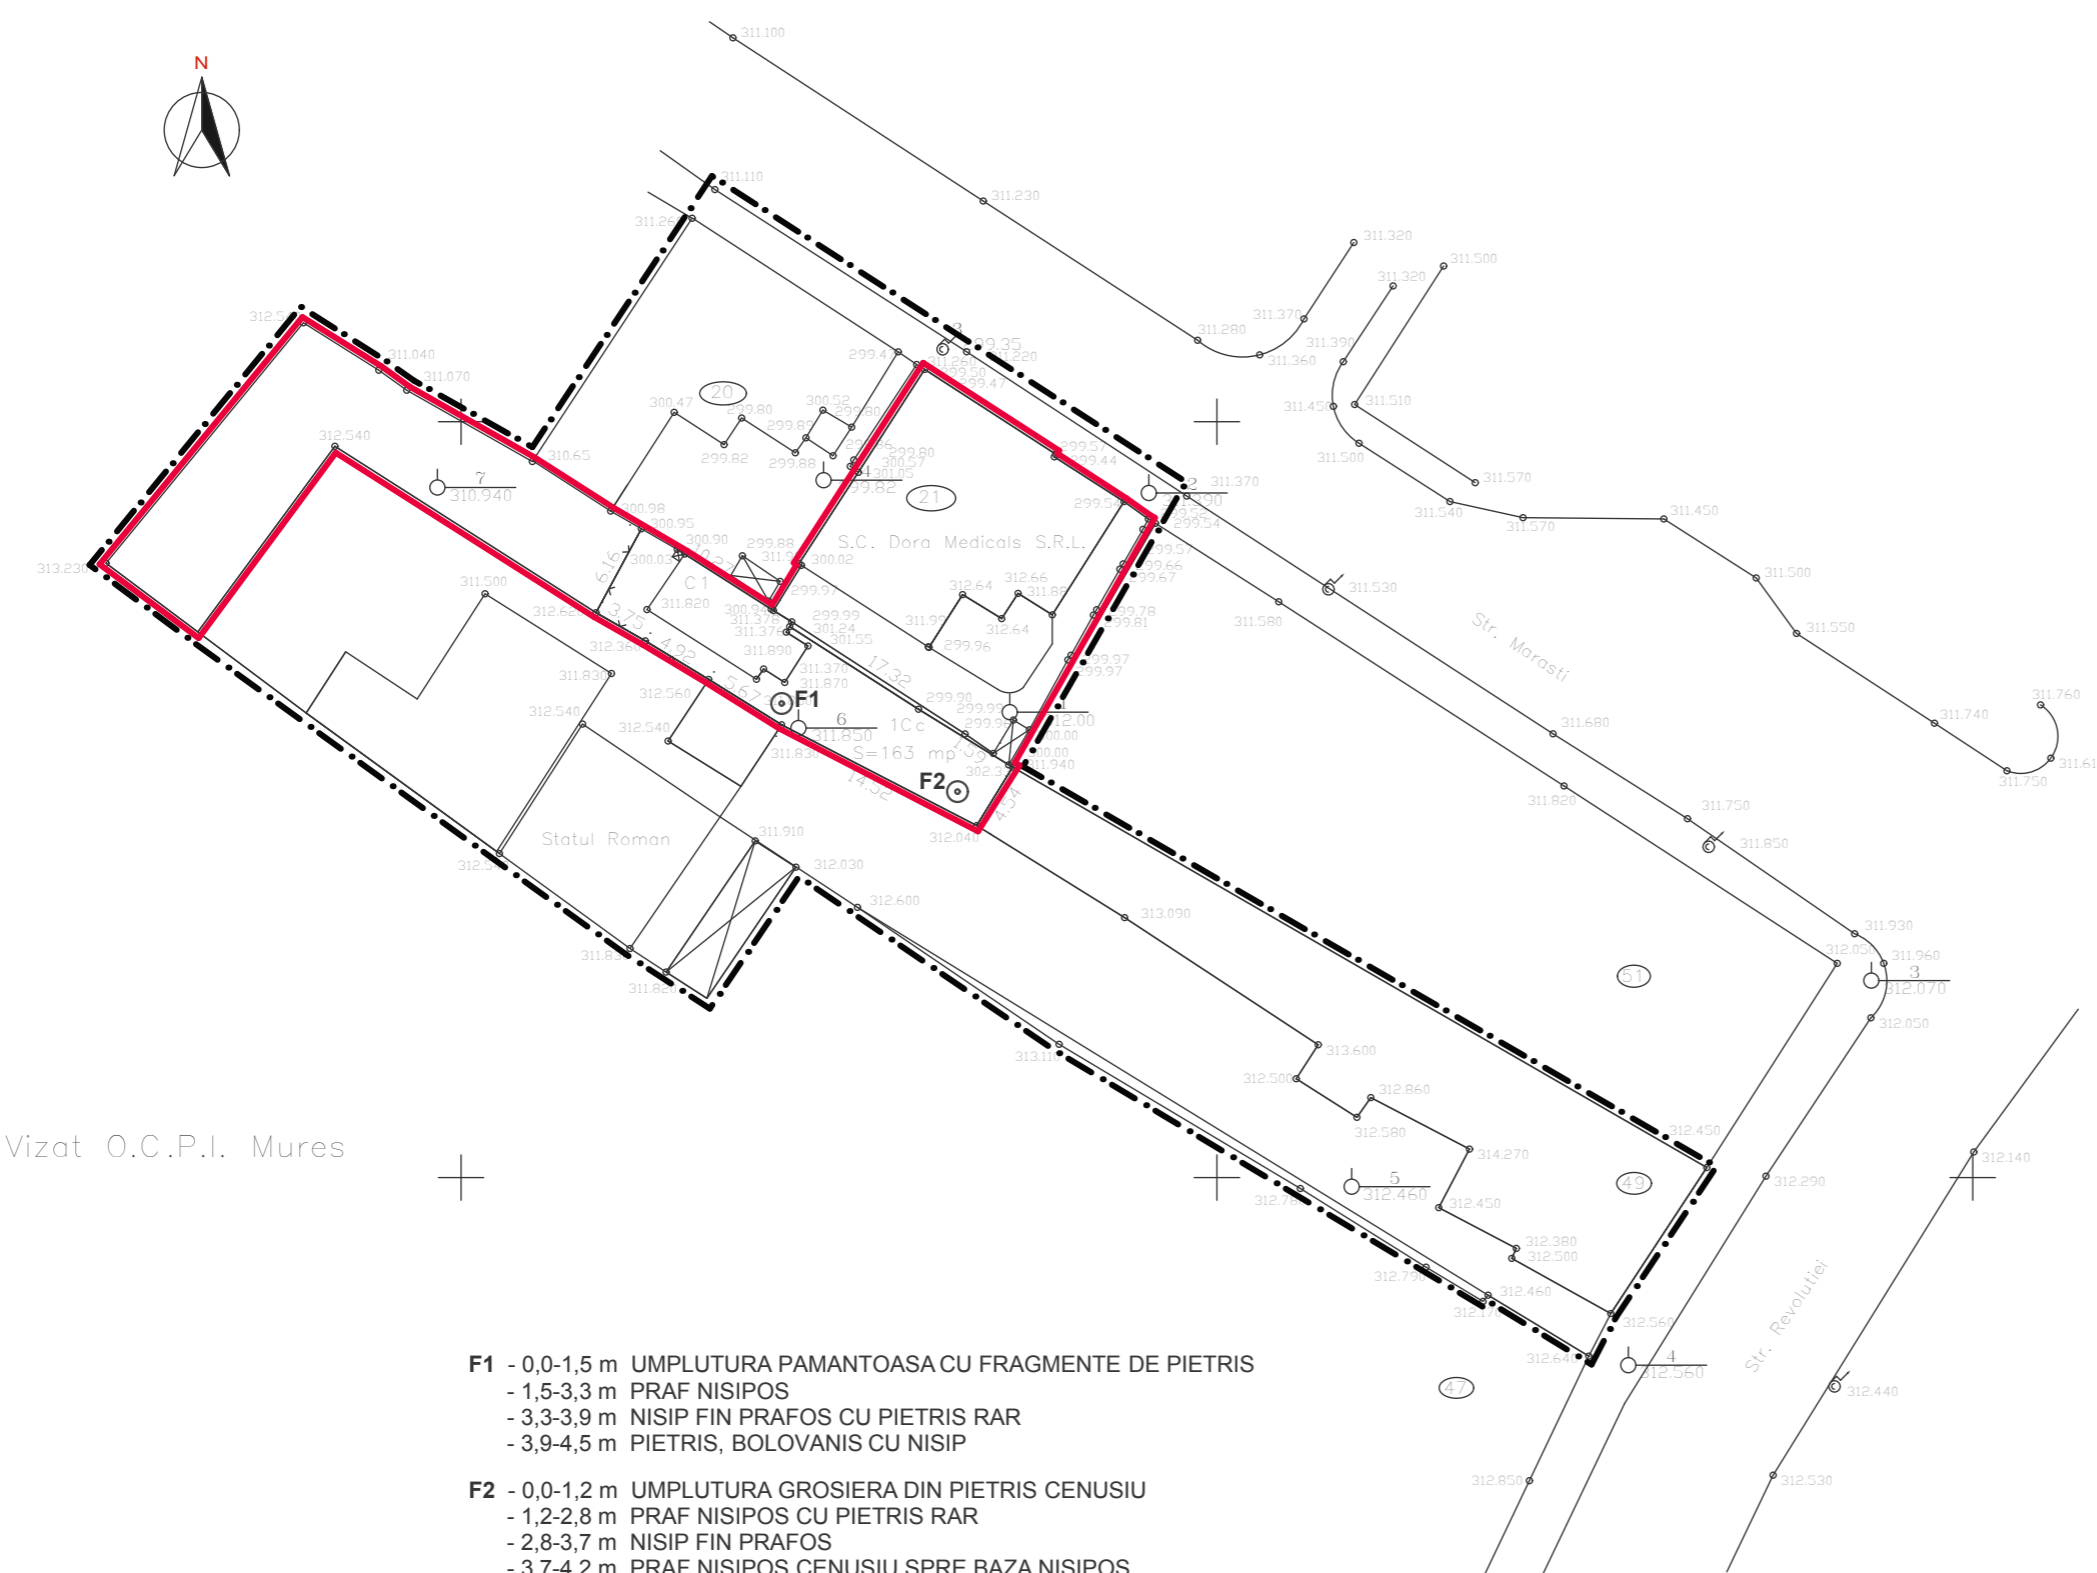

**LEGENDA:**

**LIMITE:**

- LIMITA ZONA STUDIATA
- LIMITA PROPRIETATE DORA MEDICALS
- FORAJ HIDROGEOLOGIC

Vizat O.C.P.I. Mures

- F1** - 0,0-1,5 m UMLUTURA PAMANTOASA CU FRAGMENTE DE PIETRIS  
 - 1,5-3,3 m PRAF NISIPOS  
 - 3,3-3,9 m NISIP FIN PRAFOS CU PIETRIS RAR  
 - 3,9-4,5 m PIETRIS, BOLOVANIS CU NISIP
- F2** - 0,0-1,2 m UMLUTURA GROSIERA DIN PIETRIS CENUSIU  
 - 1,2-2,8 m PRAF NISIPOS CU PIETRIS RAR  
 - 2,8-3,7 m NISIP FIN PRAFOS  
 - 3,7-4,2 m PRAF NISIPOS CENUSIU SPRE BAZA NISIPOS  
 - 4,2-4,5 m NISIP CU PIETRIS SPRE BAZA PIETRIS

			<b>S.C. ARHITECTON S.R.L.</b> str. Revolutiei nr. 22 , Tg-Mures-RO tel/fax: 0265-217822 J26-1100-2002 - R15097611 arhitectonpro@yahoo.com		Beneficiar: <b>MADARAS ALEXANDRU si sotia KRISTALY DORA</b> Str. Revolutiei nr. 49, mun Tg. Mures, jud. Mures		PROIECT NR. 167/2010
Specificatie	Nume	Semnatura	Scara: <b>1 : 500</b>	Denumire proiect: <b>P.U.D. - EXTINDERE CABINET MEDICAL DORA                  MEDICALS CU CABINETE MEDICALE INDIVIDUALE</b> Str. Revolutiei nr. 49, mun Tg. Mures, jud. Mures		FAZA DE PR.:	
Sef proiect	arh. KOVACS ANGELA					Denumire plansa: <b>ANALIZA GEOTEHNICA</b>	PLANSA NR.
Proiectat	arh. KOVACS ANGELA		Data: 02. 2010			<b>A.03</b>	
Desenat	arh. KONRAD ENIKO						