


Director		ing. Serban Sorina	Beneficiar:		S.C. ARHIEDIL S.R.L. Tirgu Mures
Ser proiect		arh. Koraszko Gema	Kali Iuliu		sat. Sacarami, com. Emel, str. Principala nr.145, jud. Mures
Proiect		arh. Koraszko Gema	REAMENAJARE LOCUINTA		mun. Targu Mures, str. Trotusului nr.23, jud. Mures
Desen		Punsa Lando	PLAN DE INCADRARE IN ZONA		Plansa: A. 01.
			Data: 2009		
			Scala: 1:5000		
			Faza: P.U.Z.		
			Pr. Nr. 190		

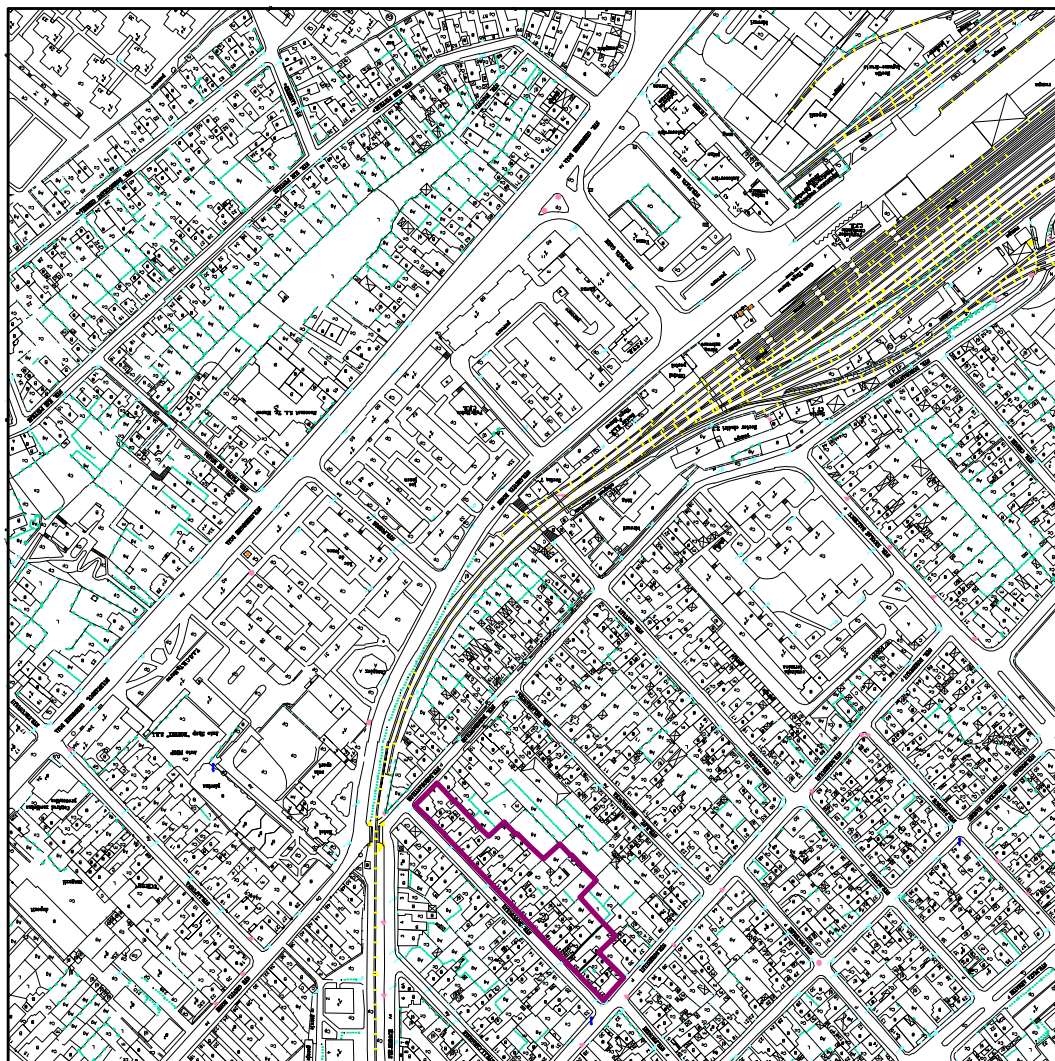

Amplasament studiat

Limita zonei studiate



PLAN URBANISTIC ZONAL	P U Z	REAMENAJARE LOCUINTA		mun. Targu Mures, str. Trotusului nr.23	PLAN DE INCADRARE IN ZONA	I	Scala	1 : 5000

