




Sectione 1-1
SC.1:500

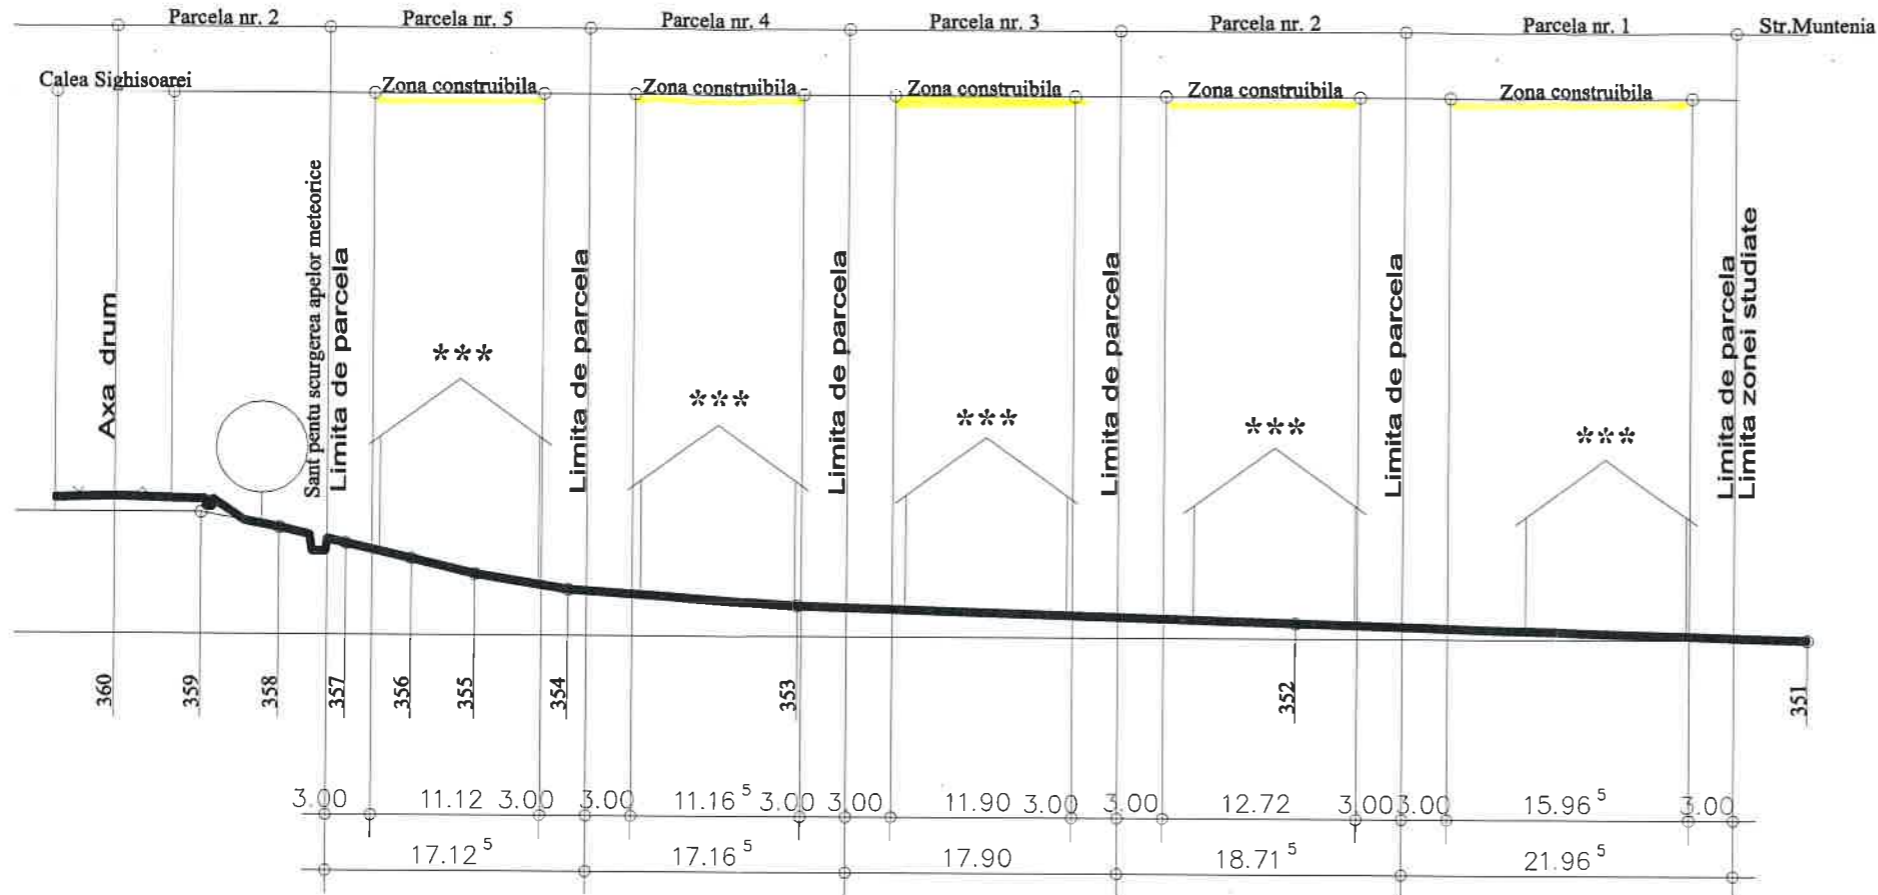

Sectione 2-2
SC.1:500

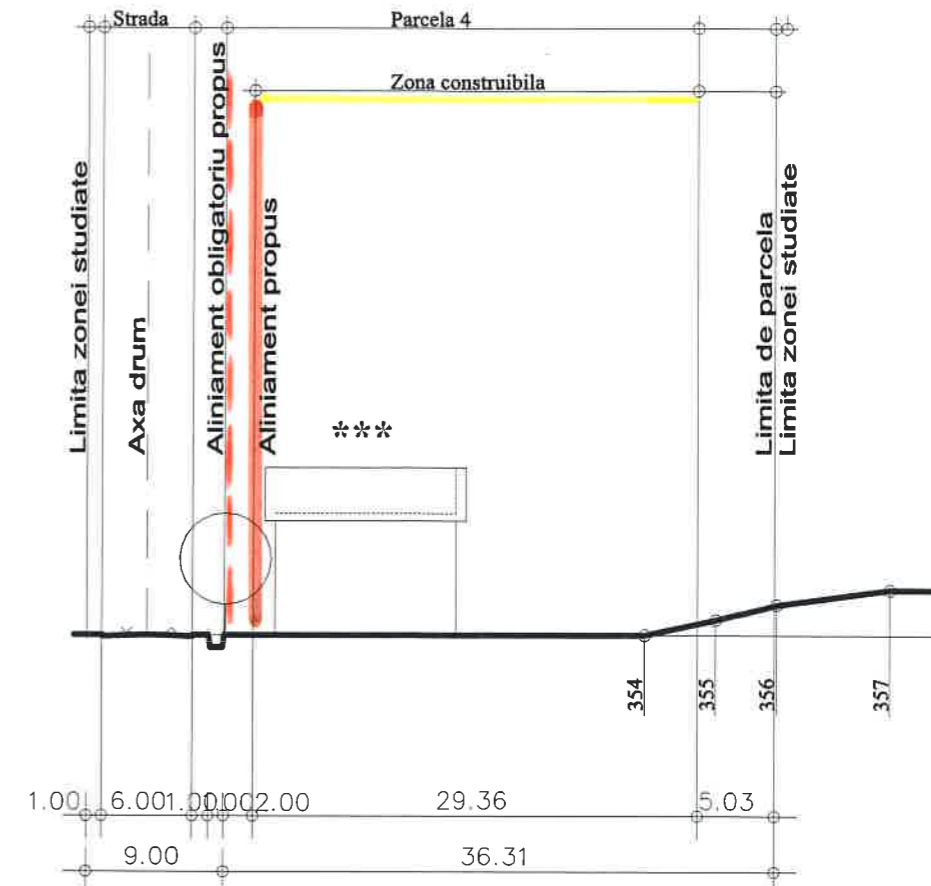

PROFILUL STRAZII
SC. 1 : 100

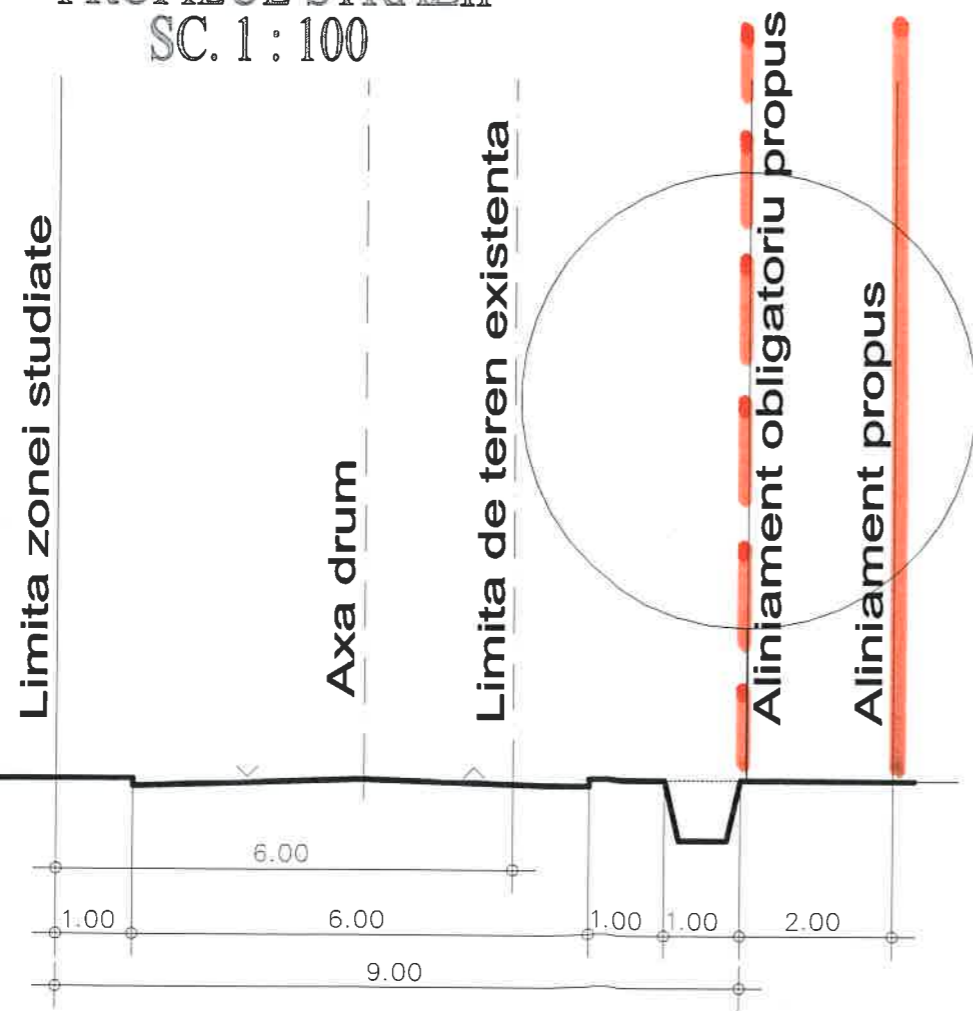

alto SOCIETATEA COMERCIALA AALTO PROIECT S.R.L. 2002 14561003

Sef proiect:	arh. Gheorghiu P.	Scara:	1:100
Proiectat:	arh. Gheorghiu P.		1:500
Desenat:	Truta Daniela		
Verificat:	t.urb. Varga B.		Ian 2010

Beneficiar: Tovissi Csaba	Pr.nr.306.0
Proiect: PUZ str. MUNTENIA	Faza: PUZ
<i>Tr. - Mures, Calea Sighisoarei, F.N.</i>	
Plansa: Sectione prin teren	Plansa: A4