
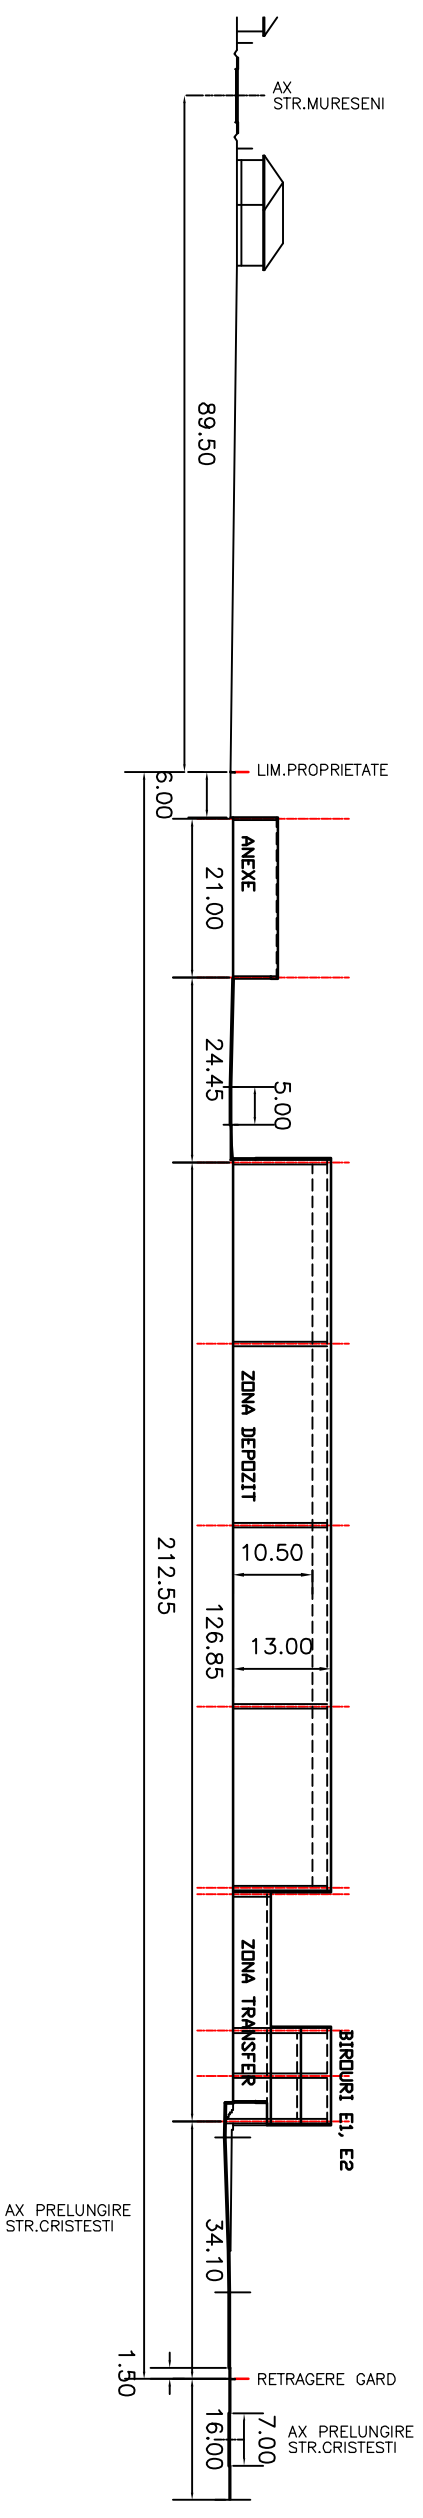


# PUZ – CONVERSIE FUNCTIONALA PENTRU CONSTRUIRE CENTRU DE AFACERI – MATEROM

## STR.MURESENI – STR.CRISTESTI/RECOLTEI

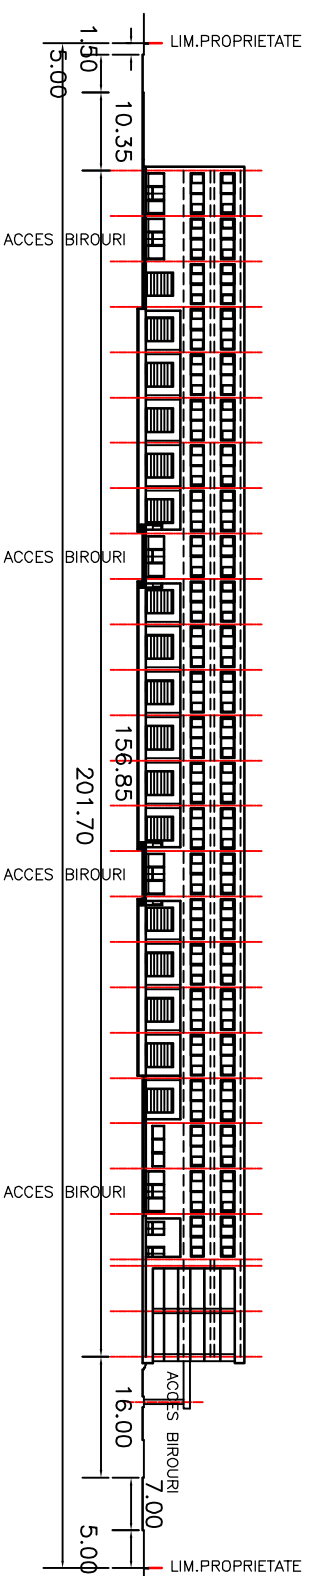

<b>PROSERV PLUS</b> PROSERV PLUS 4300 Tirgu-Mures, str.Borzesti nr.4 mob. 0721 432 667 e-mail: fisusdm@yahoo.com		set proiect rdicare topo desenat verificat	orn. Danut-Ioan FISUS sing. M. MIHALACHE orn. Danut-Ioan FISUS orn. Danut-Ioan FISUS		
BENEFICIAR: SC MATEROM SRL – Cristesti					FAZA: PUZ
AMPLASAMENT: TG.MURES, str.Mureseni – str.Cristesti/Recoltei					
TITLU PUZ-CONVERSIE FUNCTIONALA PTR.CONSTRUIRE					DATA: mai 2010
PROIECT: CENTRU DE AFACERI – MATEROM					NR.PROIECT: 205-***10
TITLU SITUATIA PROPUSA					SCARA: 1:1000
PLANSĂ: PROFILE CARACTERISTICE					NR.PLANSĂ : A 06.1

ACEST PROIECT ESTE PROPRIETATEA INTELLECTUALA A SC. PROSERV PLUS. UTILIZAREA LUI INTRA SIB. MODERNA L/1996, art.141, 142