

PLAN URBANISTIC ZONAL

PUZ

SPALATORIE AUTOTURISME

mun. Targu Mures, str. Tisei nr.21


7 SECTIUNE LONGITUDINALA PRIN TEREN Scara 1 : 100

AXA
drum de incinta S.C. ROMCAB S.A.

Spalatorie auto nou propusa
Parter

Constructie existenta care se mentine
Parter + Mansarda

AXA
str. Tisei

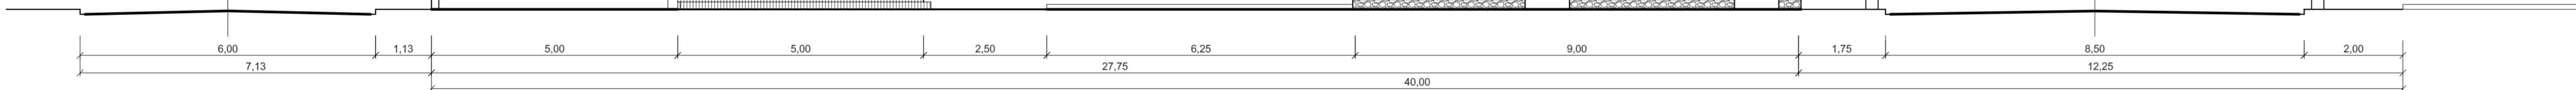

S.C. ARHIEDIL S.R.L. Tirgu Mures		Beneficiar:	Craciun Florin loc. Vatava nr.20/A, jud. Mures	Pr. Nr. 204
Director	ing. Serban Sorina	Scara:	1:100	PLAN URBANISTIC ZONAL
Sef proiect	arh. Keresztes Geza	SPALATORIE AUTOTURISME		Faza:
Proiectat	arh. Keresztes Geza	mun. Targu Mures, str. Tisei nr.21, jud. Mures		P.U.Z.
Desenat	Pozna Laszlo	Data:	2009	SECTIUNE LONGITUDINALA PRIN TEREN
				Plansa:
				A. 07.