


# P.U.Z. - REAMENAJARE, MODERNIZARE SI MANSARDARE CLADIRE PENSIUNE loc. TG. MURES, jud. MURES

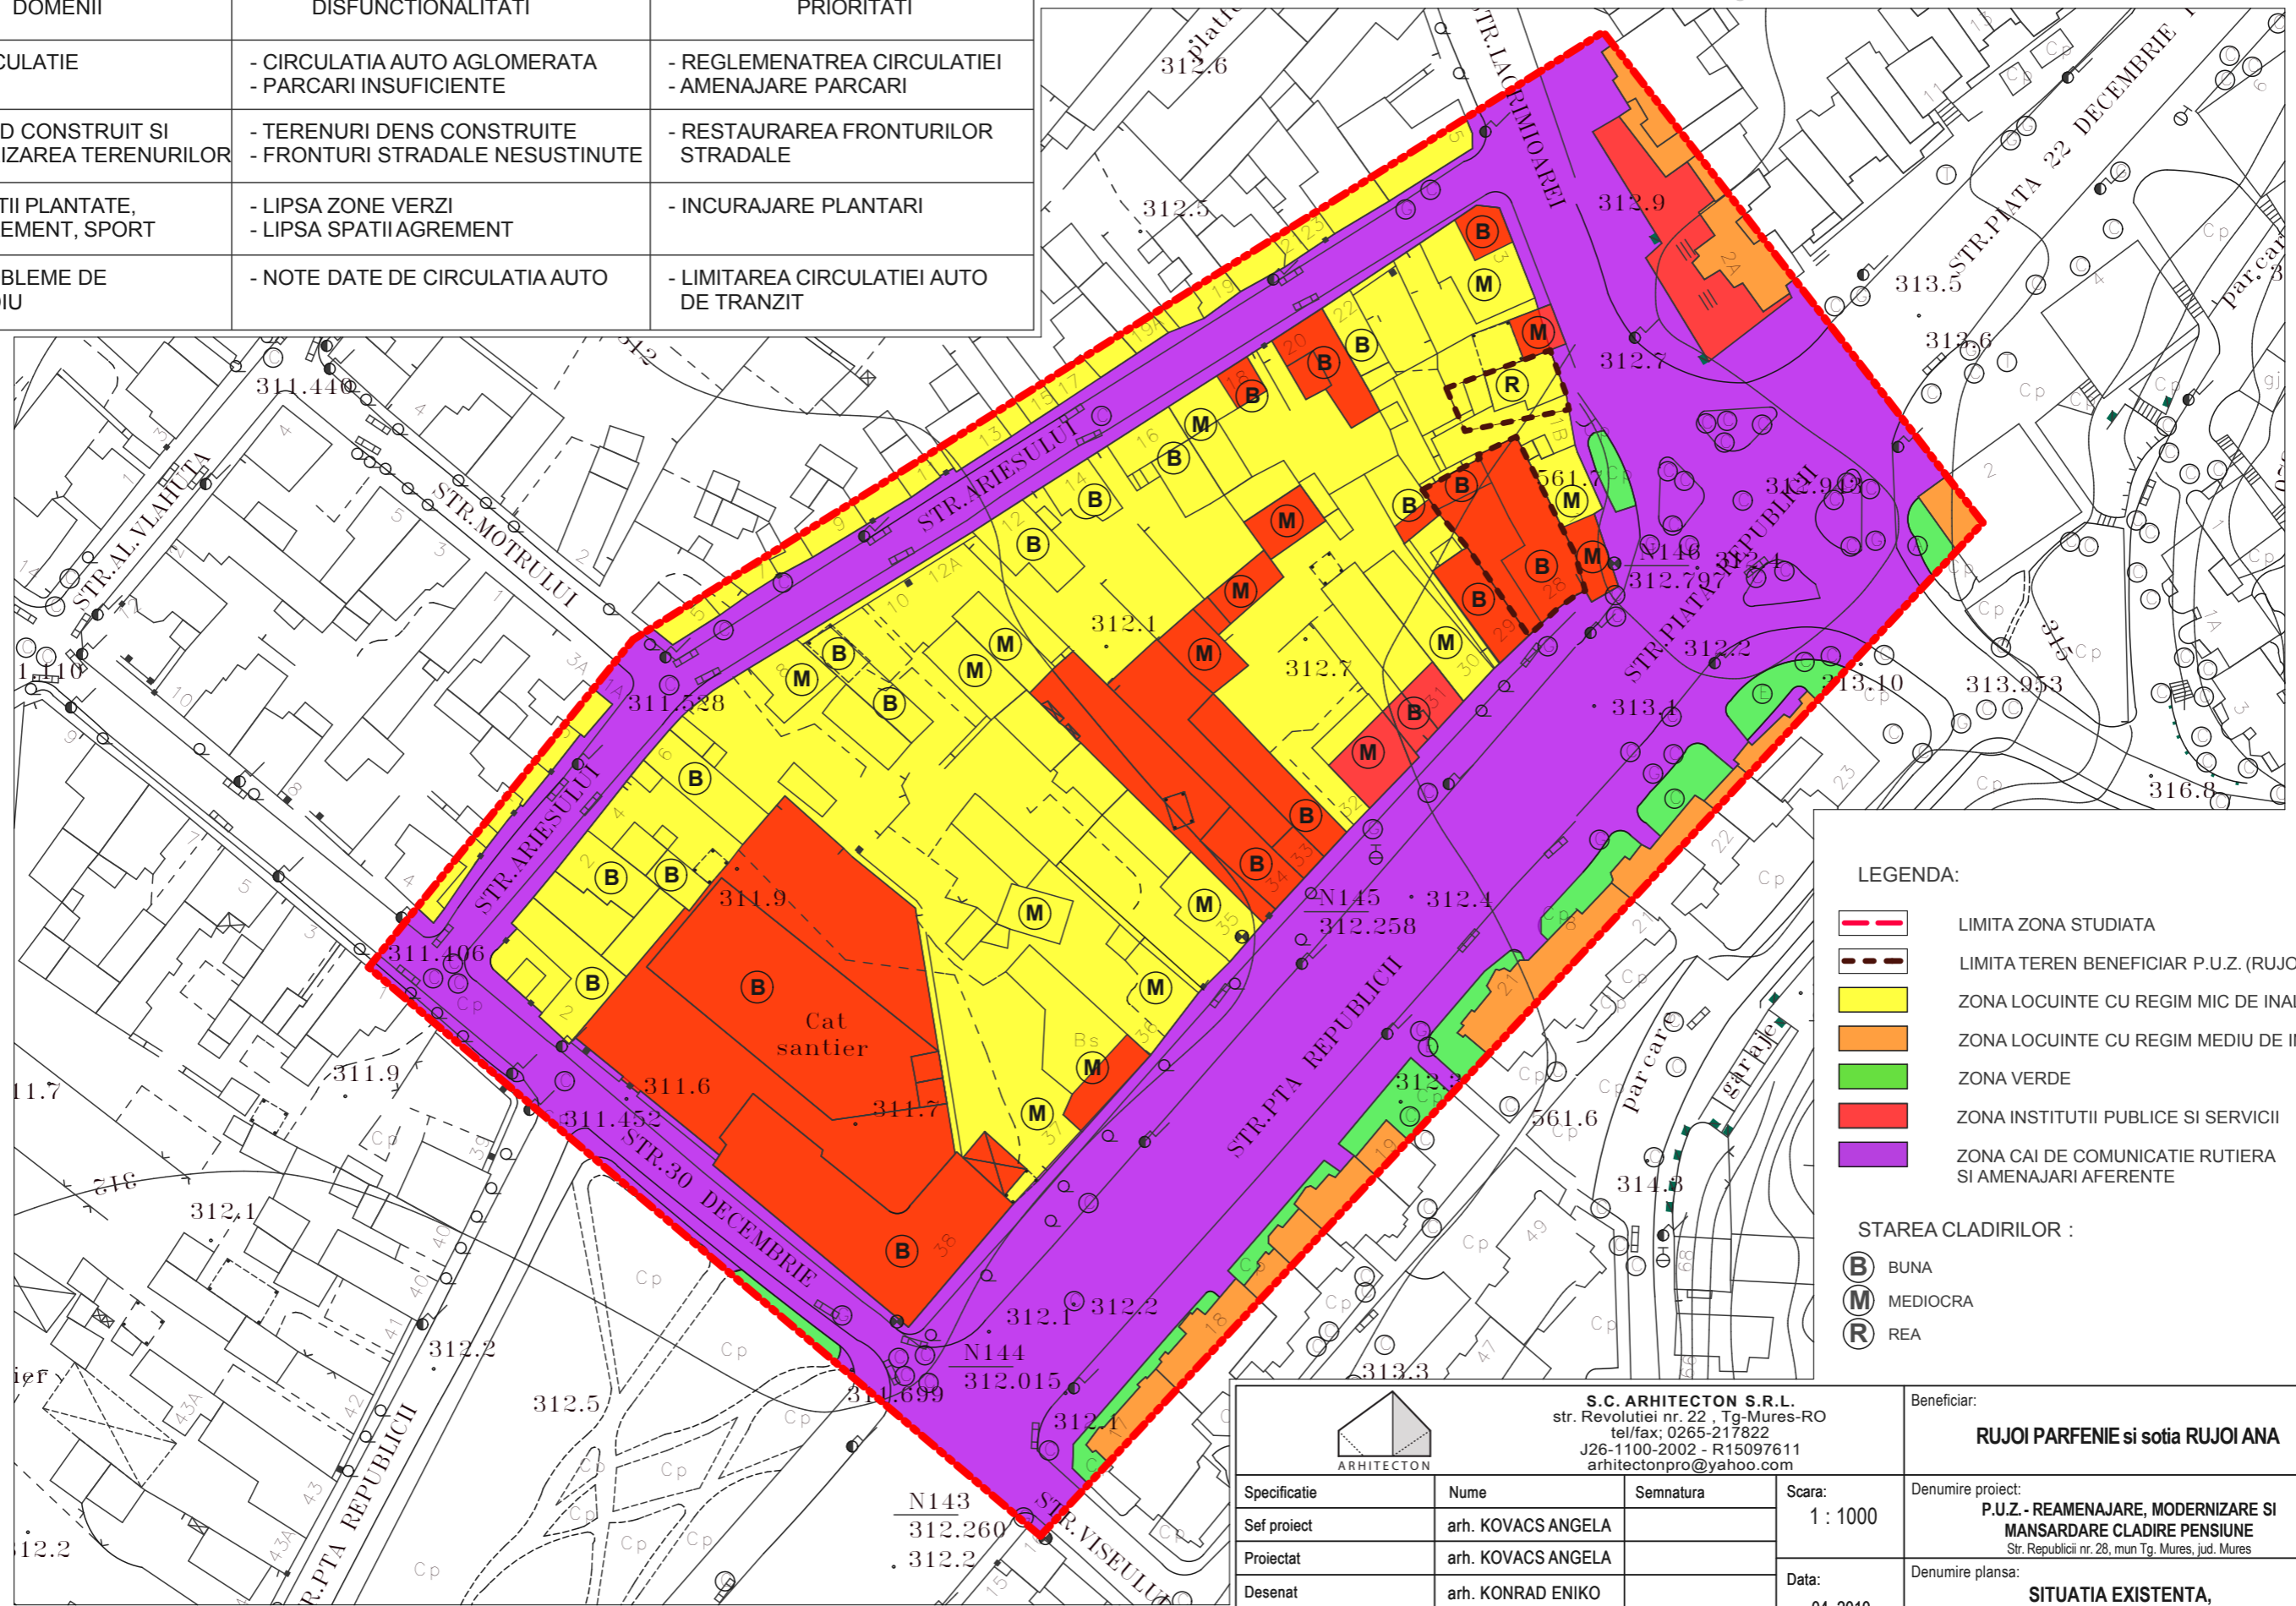

DOMENII	DISFUNCTIONALITATI	PRIORITATI
CIRCULATIE	- CIRCULATIA AUTO AGLOMERATA - PARCARI INSUFICIENTE	- REGLEMENATREA CIRCULATIEI - AMENAJARE PARCARI
FOND CONSTRUIT SI UTILIZAREA TERENURILOR	- TERENURI DENS CONSTRUITE - FRONTURI STRADALE NESUSTINUTE	- RESTAURAREA FRONTURILOR STRADALE
SPATII PLANTATE, AGREMENT, SPORT	- LIPSA ZONE VERZI - LIPSA SPATII AGREMENT	- INCURAJARE PLANTARI
PROBLEME DE MEDIU	- NOTE DATE DE CIRCULATIA AUTO	- LIMITAREA CIRCULATIEI AUTO DE TRANZIT




**LEGENDA:**

- LIMITA ZONA STUDIATA
- LIMITA TEREN BENEFICIAR P.U.Z. (RUJOI PARFENIE)
- ZONA LOCUINTE CU REGIM MIC DE INALTIME
- ZONA LOCUINTE CU REGIM MEDIU DE INALTIME
- ZONA VERDE
- ZONA INSTITUTII PUBLICE SI SERVICII
- ZONA CAI DE COMUNICATIE RUTIERA SI AMENAJARI AFERENTE

**STAREA CLADIRILOR :**

- B BUNA
- M MEDIOCRA
- R REA

 <p><b>S.C. ARHITECTON S.R.L.</b> str. Revolutiei nr. 22, Tg-Mures-RO tel/fax: 0265-217822 J26-1100-2002 - R15097611 arhitectonpro@yahoo.com</p>			Beneficiar:	PROIECT NR.
			<b>RUJOI PARFENIE si sotia RUJOI ANA</b>	157/2010
Specificatie	Nume	Semnatura	Denumire proiect:	FAZA DE PR.:
Sef proiect	arh. KOVACS ANGELA			
Proiectat	arh. KOVACS ANGELA		Denumire plansa:	PLANSA NR.
Desenat	arh. KONRAD ENIKO			
			Scara:	
			1 : 1000	
			Data:	
			04. 2010	