





PUZ - INTRODUCERE IN INTRAVILAN IN VEDEREA CONSTRUIRII UNEI LOCUINTE LOC. TG MURES - JUD. MURES

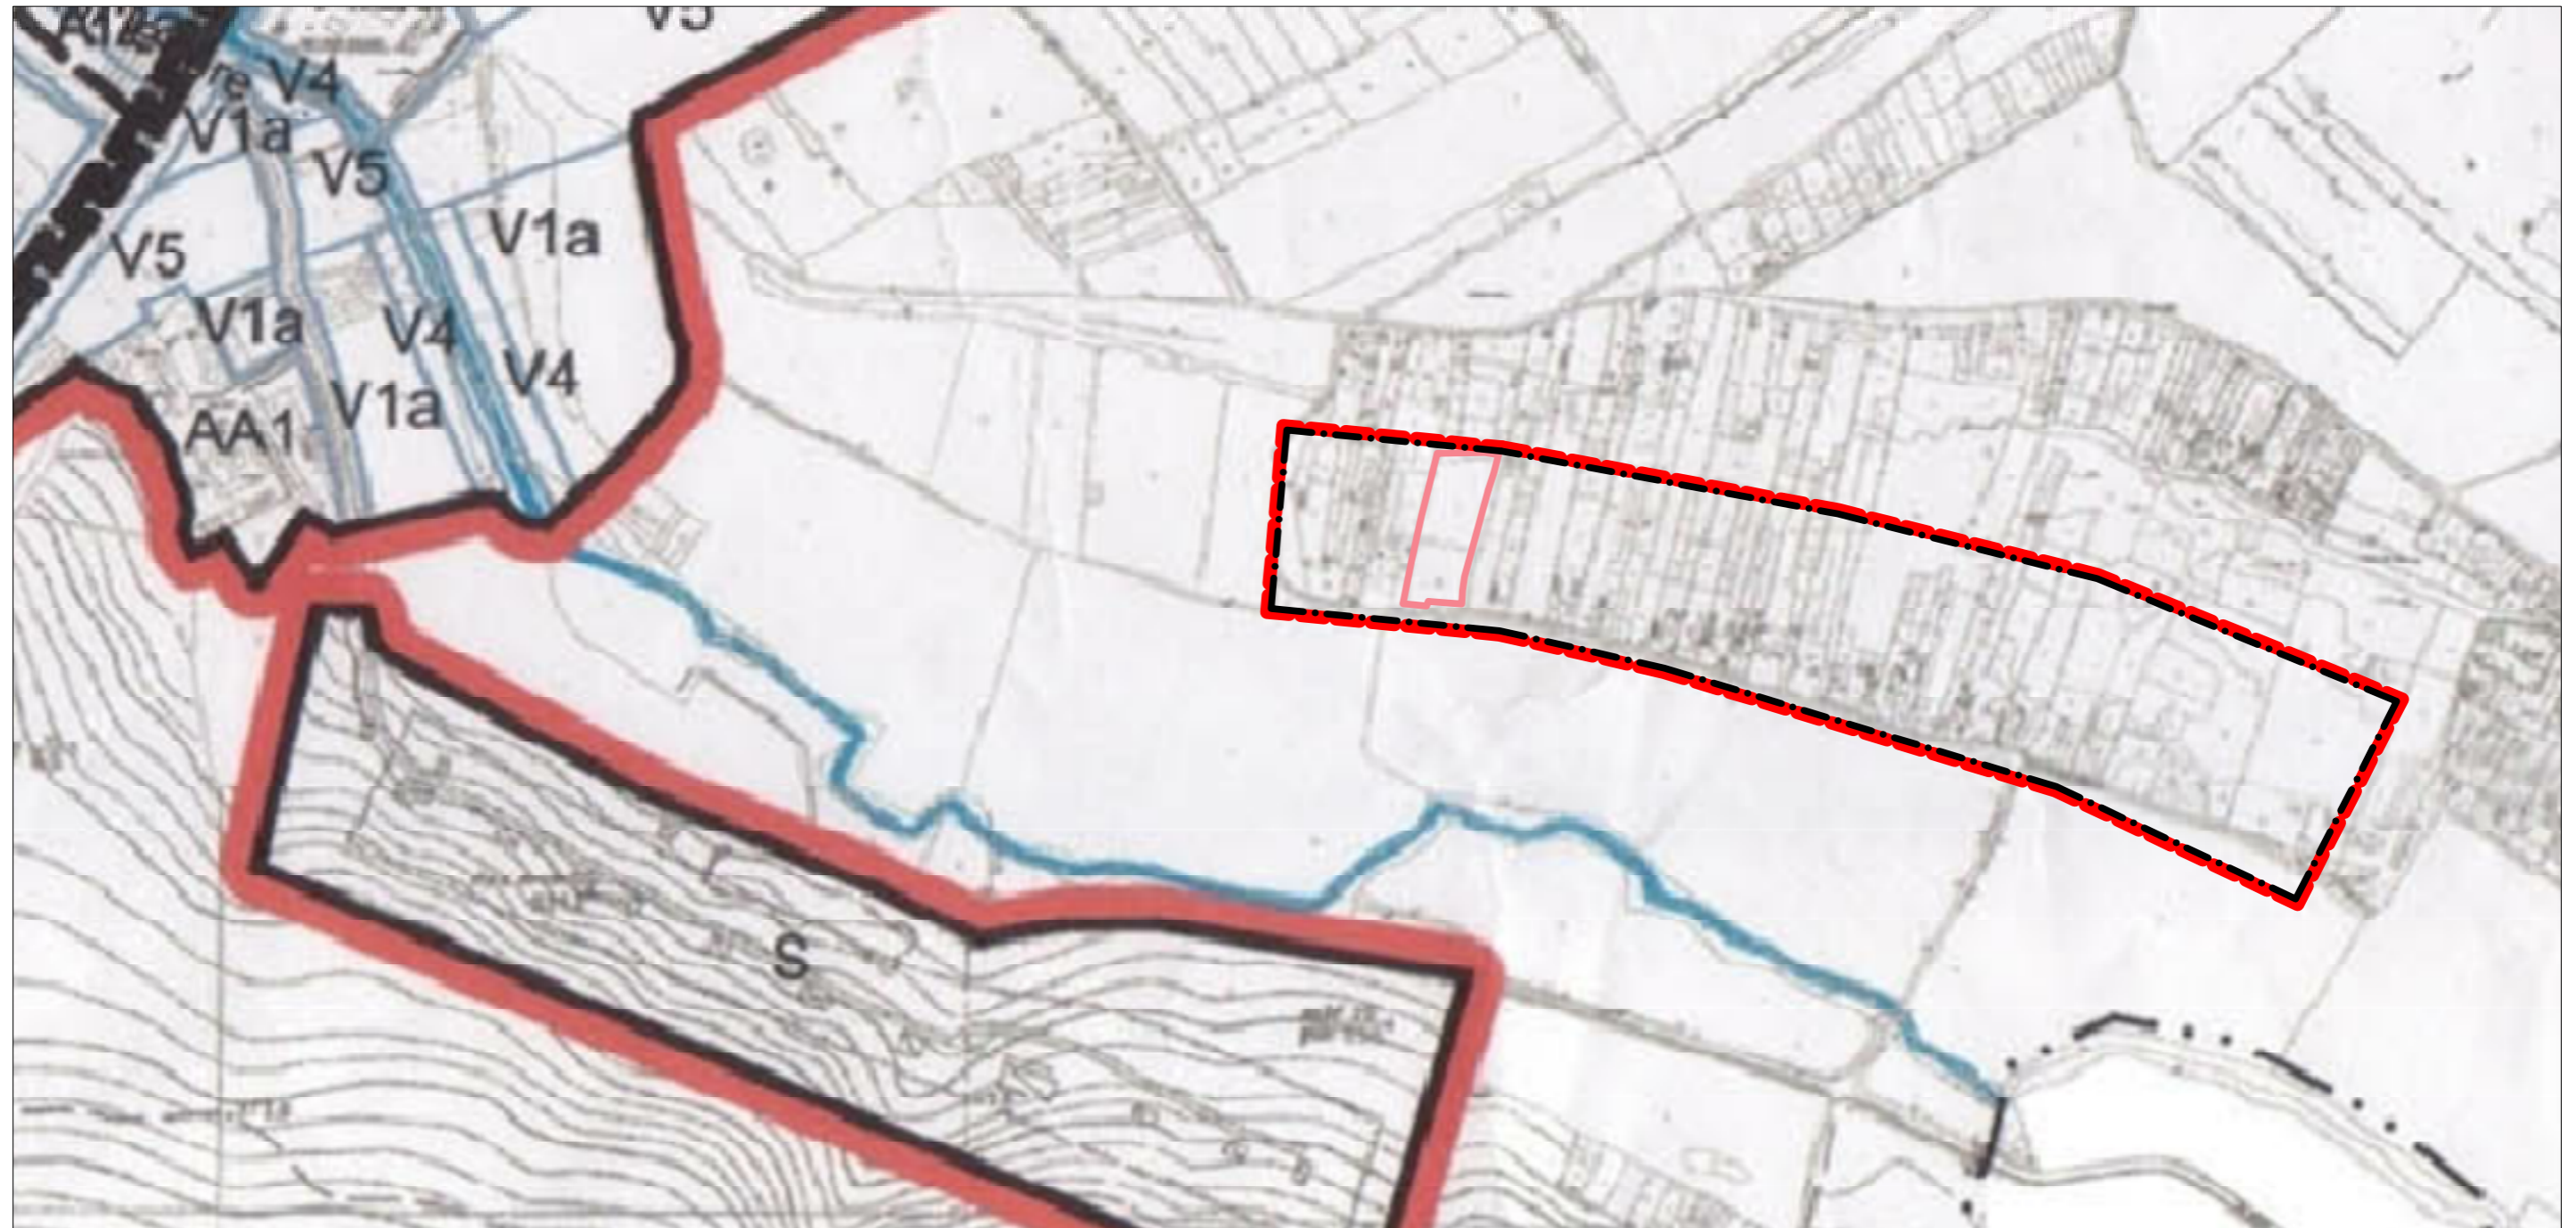

LEGENDA:

- . . — LIMITA ZONA STUDIATA
- — — — — LIMITA INTRAVILAN EXISTENT
- — — — — LIMITA INTRAVILAN PROPUS
- . . . — LIMITA TERITORIU ADMINISTRATIV TG-MURES
- — — — — LIMITA TEREN PRIVAT VARI CSABA

		str.Revolutiei nr.22 , Tg-Mures-RO tel/fax:0265-217822 arhitectonpro@yahoo.com		BENEFICIAR VARI CSABA str. Caraiman nr. 6, Tg-Mures	PROIECT NR. 180/2010
		Specificatie/ Position Sef proiect/ Project Leader	NUME/NAMES ARH. KOVACS ANGELA	Semnatura/ Signature	SCARA. 1:5000
Proiectat/ Specialist Desenat/ Drawn	ARH. KOVACS ANGELA TH.PR. GALFI ILDIKO		DATA: 05.2010	DENUMIRE PLANSA PLAN DE INCADRARE IN ZONA	PLANSA NR. A.01