
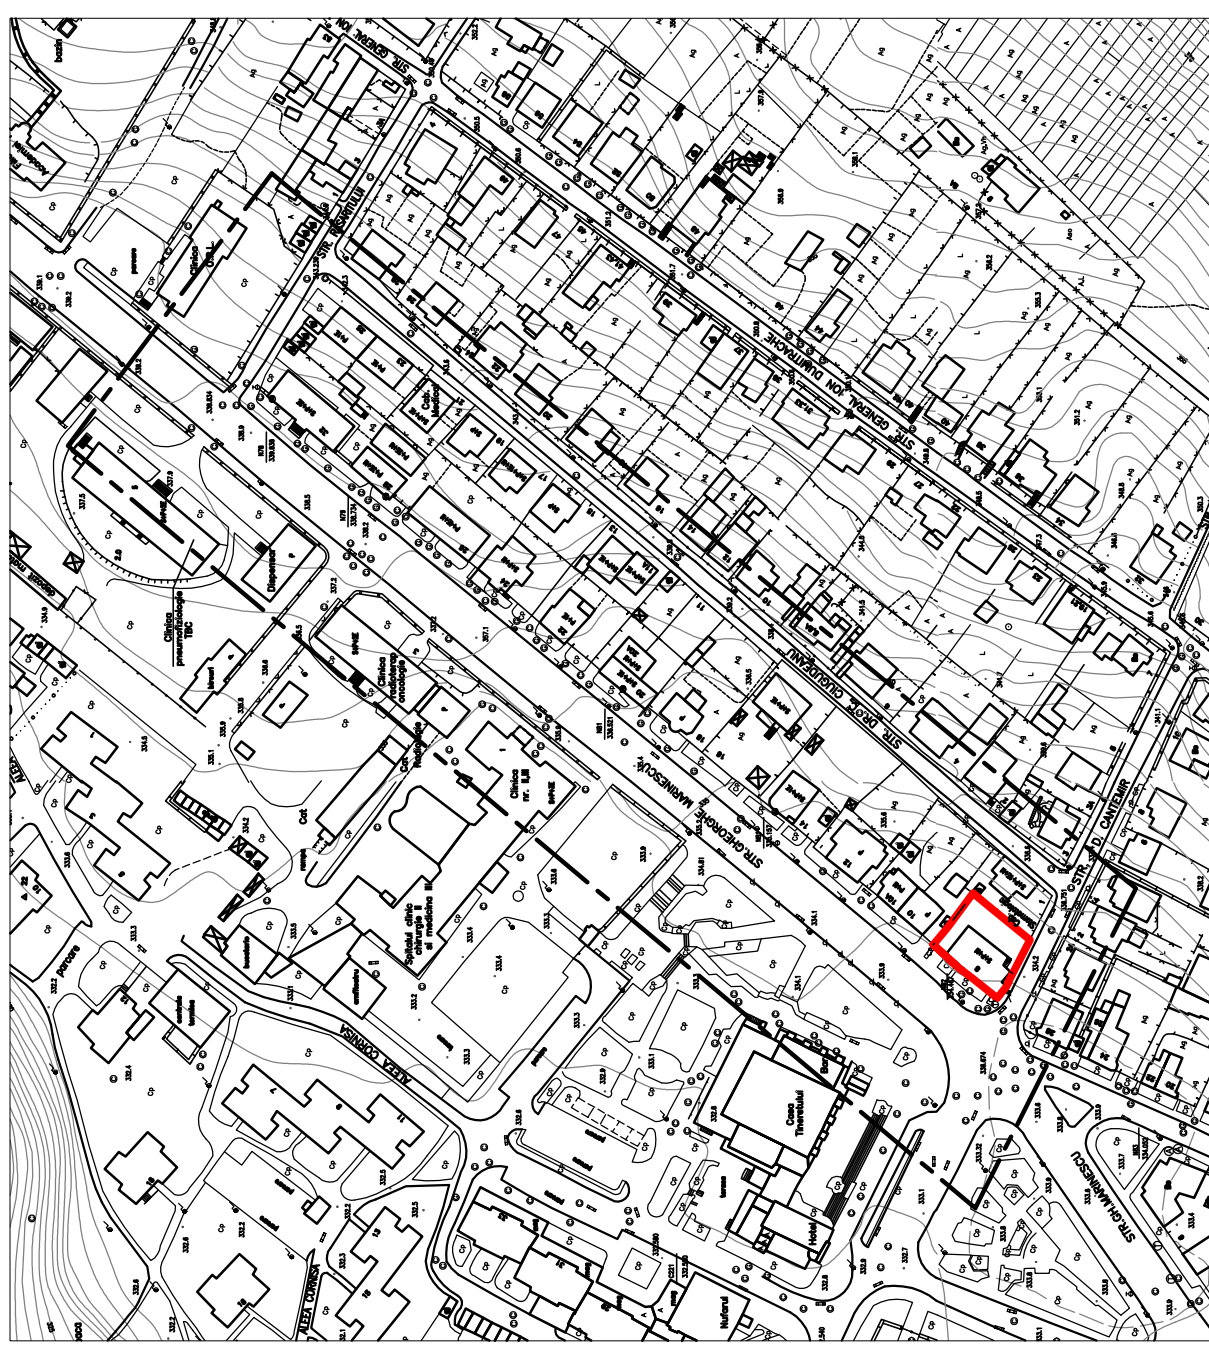
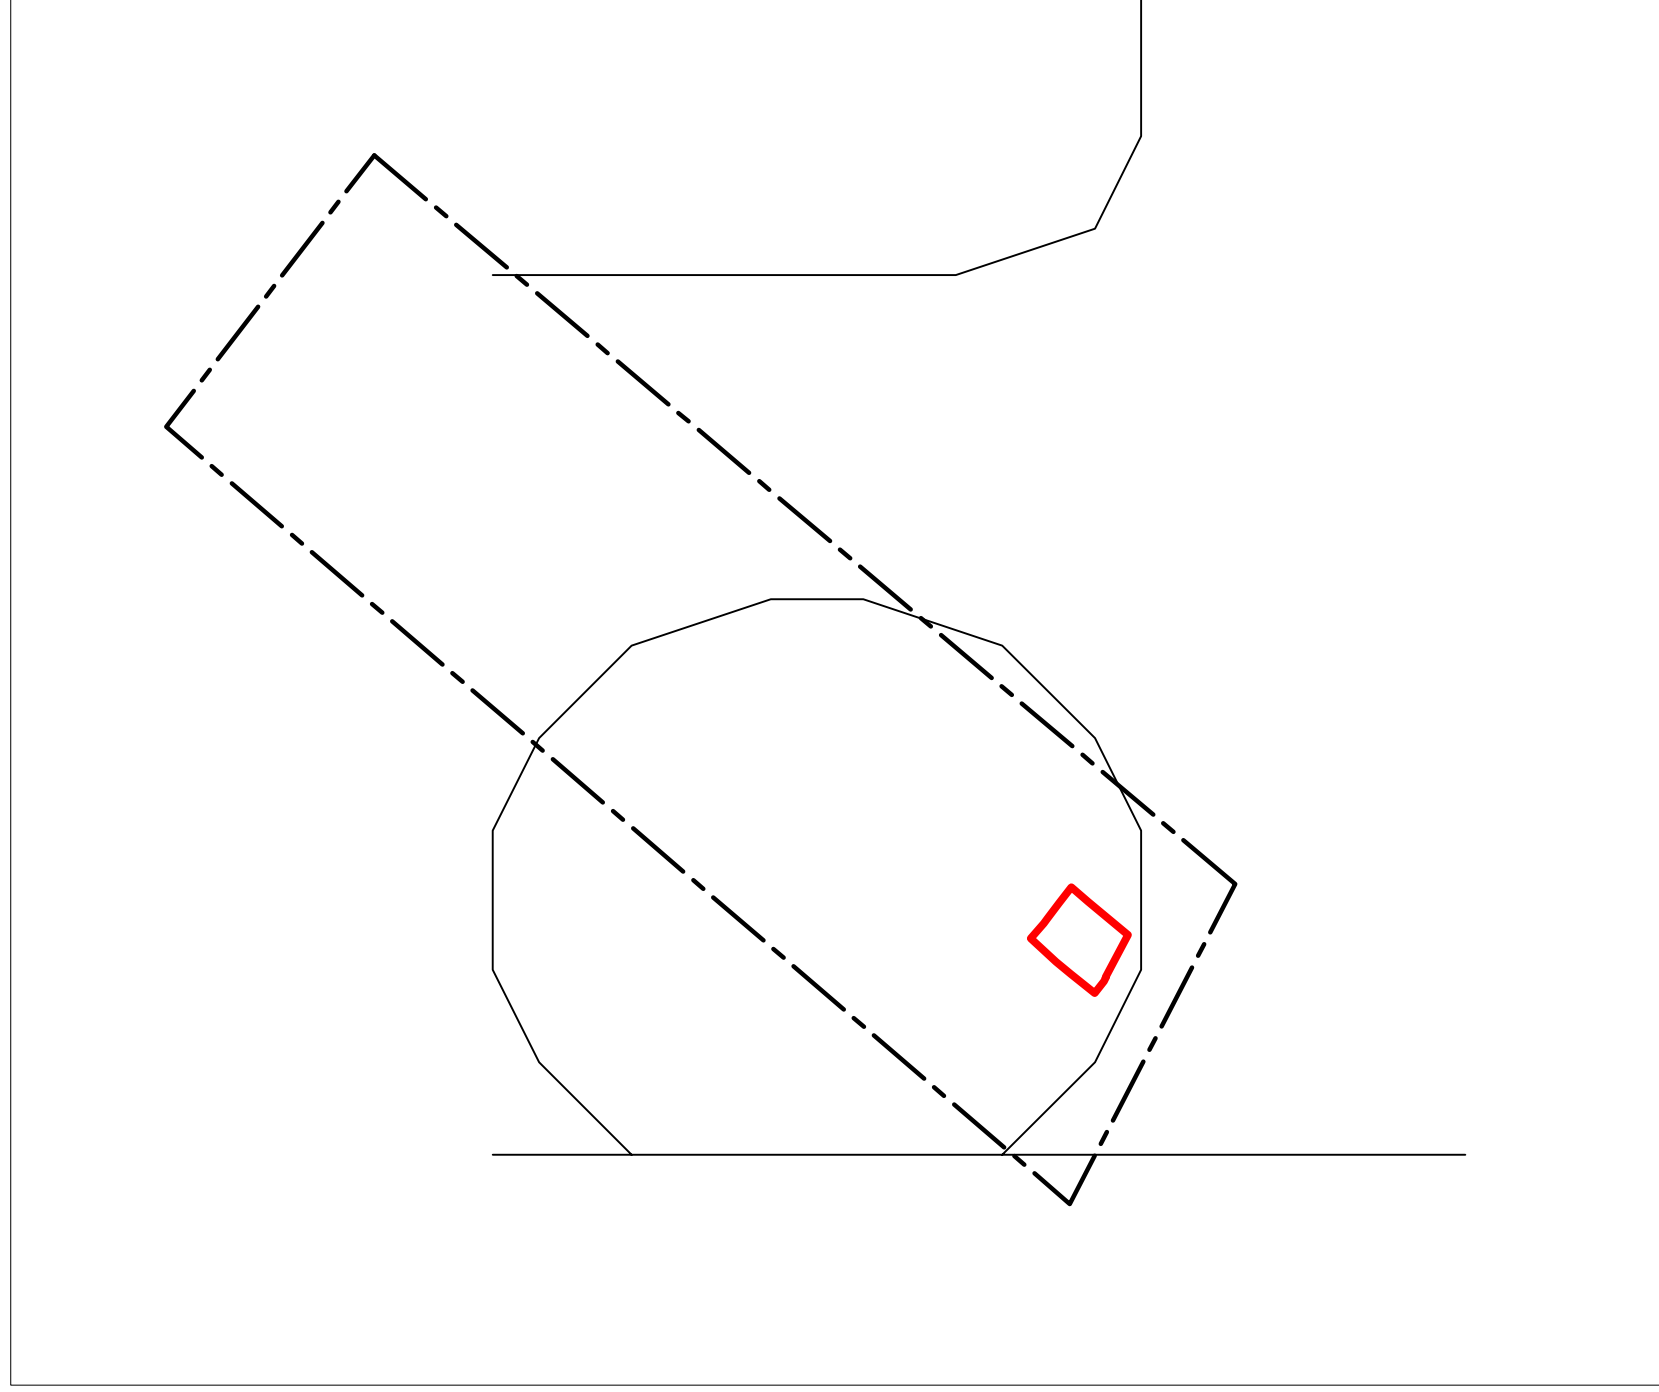


# PUZ - EXTINDERE CENTRU MEDICAL "MEDIAB"

LOC. TG MURES - JUD. MURES

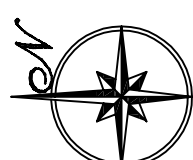

## LEGENDA:

- LIMITA ZONA STUDIATA
- - - - - LIMITA PROPRIETATE MEDIAB



str.Revolutiei nr.22 , Tg-Mures-RO  
tel/fax:0265-217822  
arhitectonpro@yahoo.com

Specificatie	Nume	Semnat	SCARA: 1:2500	BENEFICIAR <b>TRAMBITAS CALIN ADRIAN</b> Str. Secuilor Martiri Nr. 38, Ap.6, Loc. Tg.-Mures	PROIECT NR. 201A/2010
Self proiect	Arh. KOVACS ANGELA			DENUMIRE PROIECT <b>EXTINDERE CENTRU MEDICAL "MEDIAB"</b>	FAZA DE PR.: <b>PUZ</b>
Proiectat	Arh. KOVACS ANGELA			Str. Gh. Marinescu - Nr. 8, Loc. Tg-Mures	PLANSĂ NR. A.01
Desenat	Th.Pr. GALFI ILDIKO		DATA: 12.2010	DENUMIRE PLANSĂ <b>INCADRARE IN ZONA P.U.G.</b>	