



PUD - CONSTRUIRE CASA DE LOCUIT

LOC. TG MURES - JUD. MURES

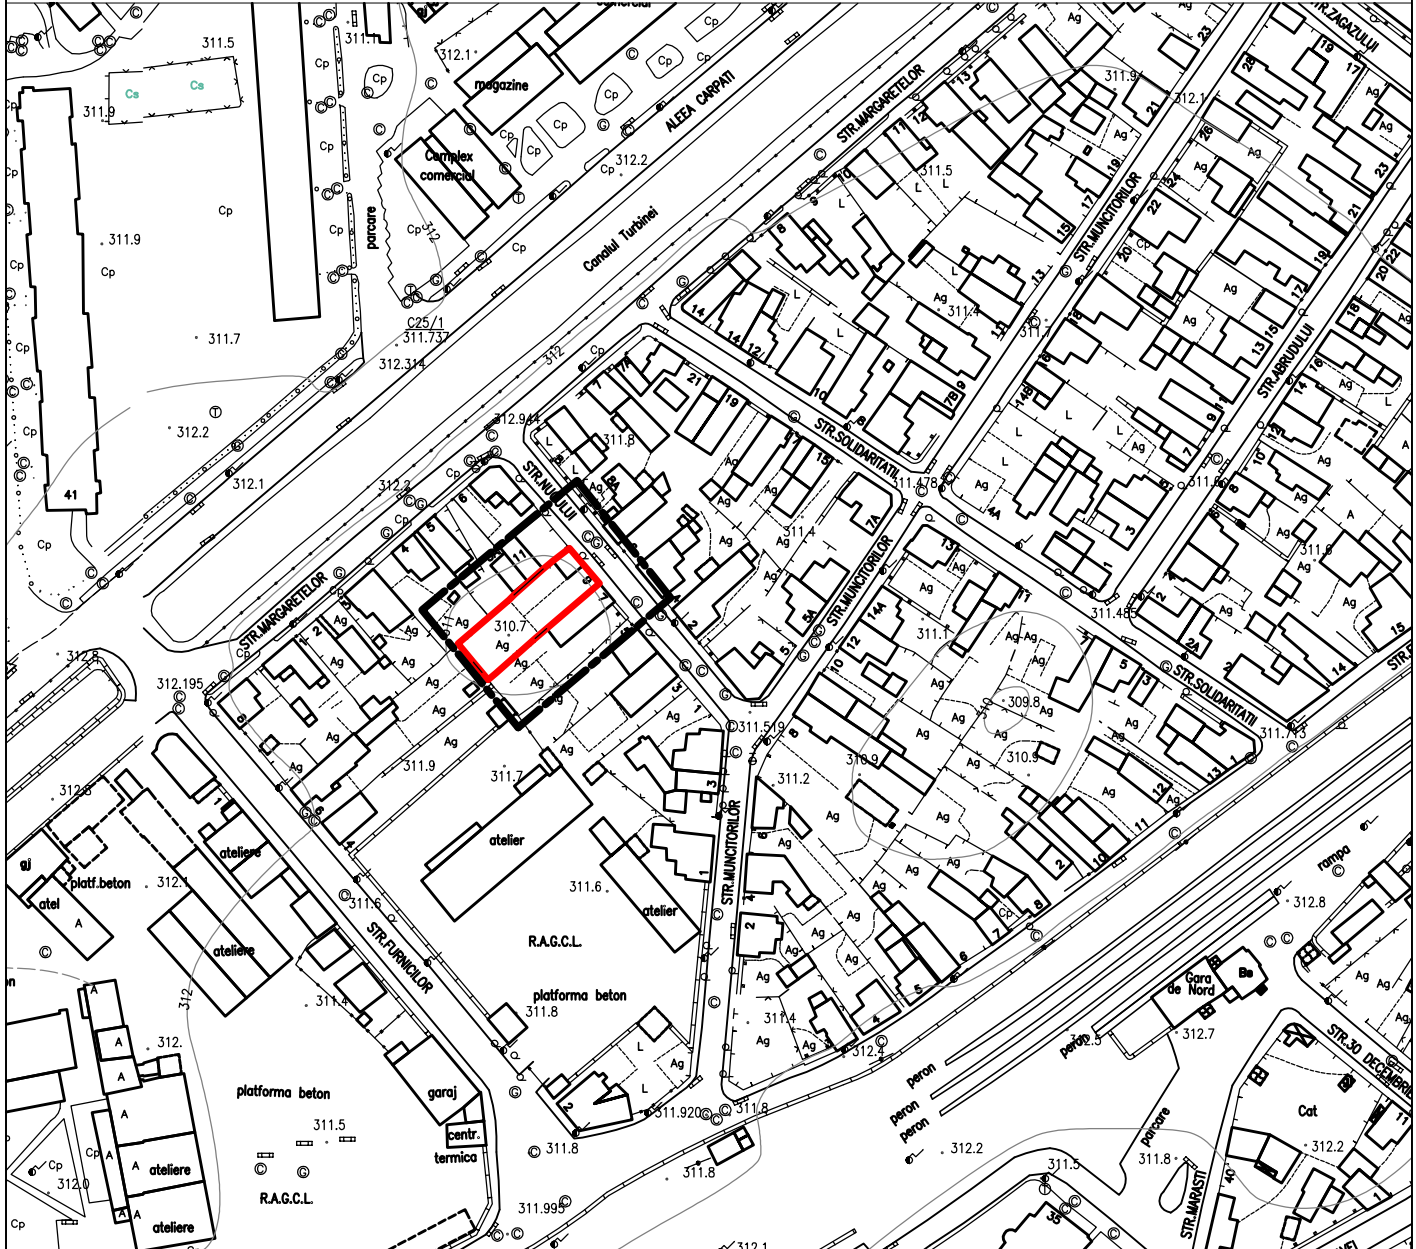

LEGENDA:

- LIMITA STUDIATA
- LIMITA PROPRIETATE

			str.Revolutiei nr.22 , Tg-Mures-RO tel/fax:0265-217822 arhitectonpro@yahoo.com		BENEFICIAR MAGYARY ELOD	PROIECT NR. 219/2011
			SCARA. 1:2000		DENUMIRE PROIECT CONSTRUIRE CASA DE LOCUIT Str. Nucului; Nr. 9 - Loc. Tg-Mures	FAZA DE PR.: P.U.D.
Specificatie	Nume	Semnatura	DATA: 04.2011	DENUMIRE PLANSA PLAN DE INCADRARE	PLANSA NR. A.01	
Sef proiect	ARH. KOVACS ANGELA					
Proiectat	ARH. KOVACS ANGELA					
Desenat	TH.PR. GALFI ILDIKO					