


PUD - CONSTRUIRE CASA DE LOCUIT

LOC. TG MURES - JUD. MURES

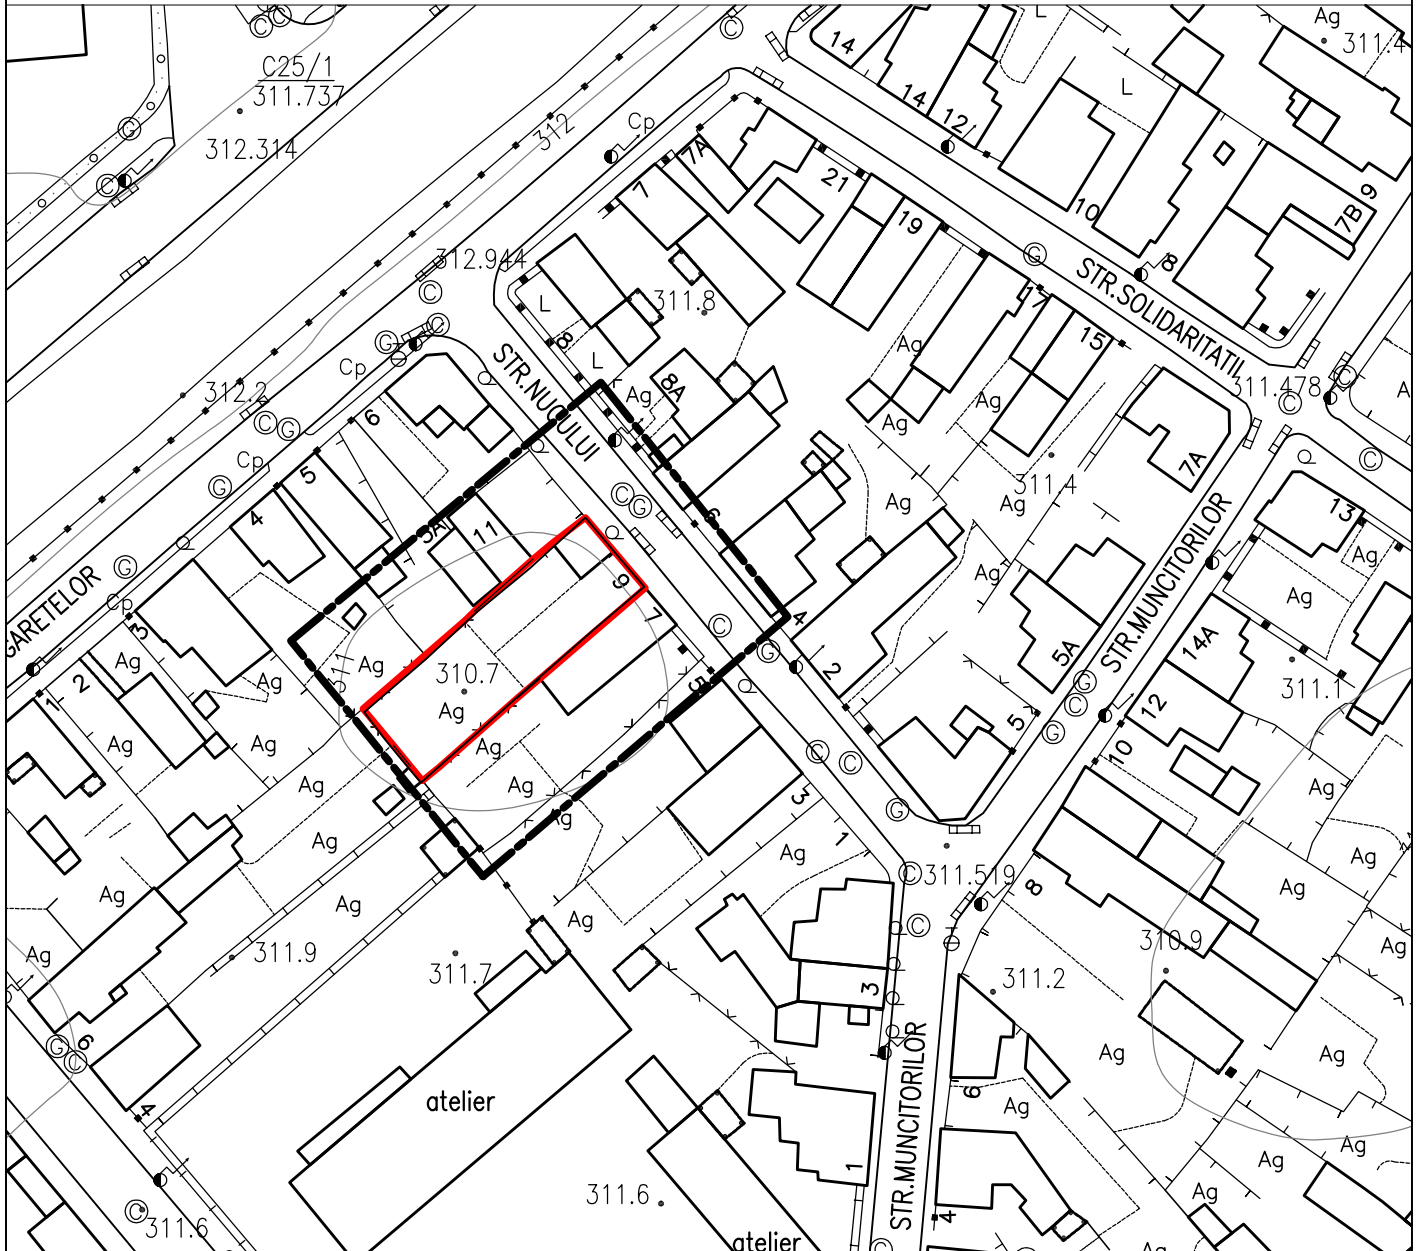

LEGENDA:

- LIMITA STUDIATA
- LIMITA PROPRIETATE



str.Revolutiei nr.22 , Tg-Mures-RO
tel/fax:0265-217822
arhitectonpro@yahoo.com

BENEFICIAR
MAGYARY ELOD

PROIECT NR.
219/2011

Specificatie	Nume	Semnatura
Sef proiect	ARH. KOVACS ANGELA	
Proiectat	ARH. KOVACS ANGELA	
Desenat	TH.PR. GALFI ILDIKO	

SCARA.
1:1000

DATA:
04.2011

DENUMIRE PROIECT
CONSTRUIRE CASA DE LOCUIT
Str. Nucului; Nr. 9 - Loc. Tg-Mures

DENUMIRE PLANSA
PLAN DE SITUATIE EXISTENT

FAZA DE PR.:
P.U.D.

PLANSA NR.
A.04