


PLAN URBANISTIC DE DETALIU CONSTRUIRE STATIE METEOROLOGICA JUDETEANA

PUD

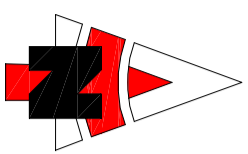

LEGENDA:

- LIMITE:**
- LIMITA ZONEI STUDIATE
 - LIMITA DE PROPRIETATE
 - LIMITA INTRAVILANULUI EXISTENT
 - LIMITA TERENULUI ADMINISTRATIV AL UNITATII TERRORIALE DE BAZA
- CLADIRI EXISTENTE**
- CLADIRI PROPUSE - FUNCTIUNI SPECIALE
 - SPATII VERZI NEAMENAJATE
 - PLATFORME SI PARCARI ECOLOGICE
 - ZONE CU DESTINATIE SPECIALA (MASURARE METEOROLOGICA)
 - CAI DE COMUNICATIE RUTIERA SI PIETONALE
 - TROTUARE SI ALII PIETONALE
 - ZONE CAI DE COMUNICATIE AERIANA SI AMENAJARI AFERENTE

RESTRICTII:


- LIMITA ZONEI DE PROTECTIE MODERATA DE 30.0m IN JURUL PLATFORMEI DE MASURARE METEOROLOGICA - SE INSTIUIE OBLIGATIVITATEA SOLICITARI AVIZULUI PREALABIL AL AGENTIEI NATIONALE DE METEOROLOGIE
- LIMITA ZONEI DE PROTECTIE STRICTA DE 30.0m IN JURUL STATIEI AUTOMATE DE MASURARE METEOROLOGICA - INTERDICTIE DE CONSTRUIRE SUPRATERANA
- ZONA REZERVATA PENTRU EXTINDEREA SI MODERNIZAREA STR. LIBERTATII
- ALINAMENT OBLIGATORIU

BILANT TERITORIAL PE INCINTA STUDIATA

Nr.	TERITORIUL AFERENT	EXISTENT		PROPOUS	
		supr [m ²]	%	supr [m ²]	%
1	CONSTRUCIILE EXISTENTE SI PROPUSE	0.0	0.00	195.0	11.20
2	PLATFORME CU DESTINATIE SPECIALA (MASURATORI METEOROLOGICE)	676.0	38.85	285.0	16.40
3	CAI DE COMUNICATIE, ALII TROTUARE	0.0	0.00	145.0	8.35
4	PLATFORME SI PARCARI ECOLOGICE	0.0	0.00	295.0	16.95
5	ZONE VERZI	1 064.0	61.15	820.0	47.10
TOTAL		1 740.0	100.00	1 740.0	100.00

INDICI

EFFECTIV	POT	11.2%
	CUT	0.18
ADMIS CR. CU	POT maxim	50.0%
	CUT maxim	1.20

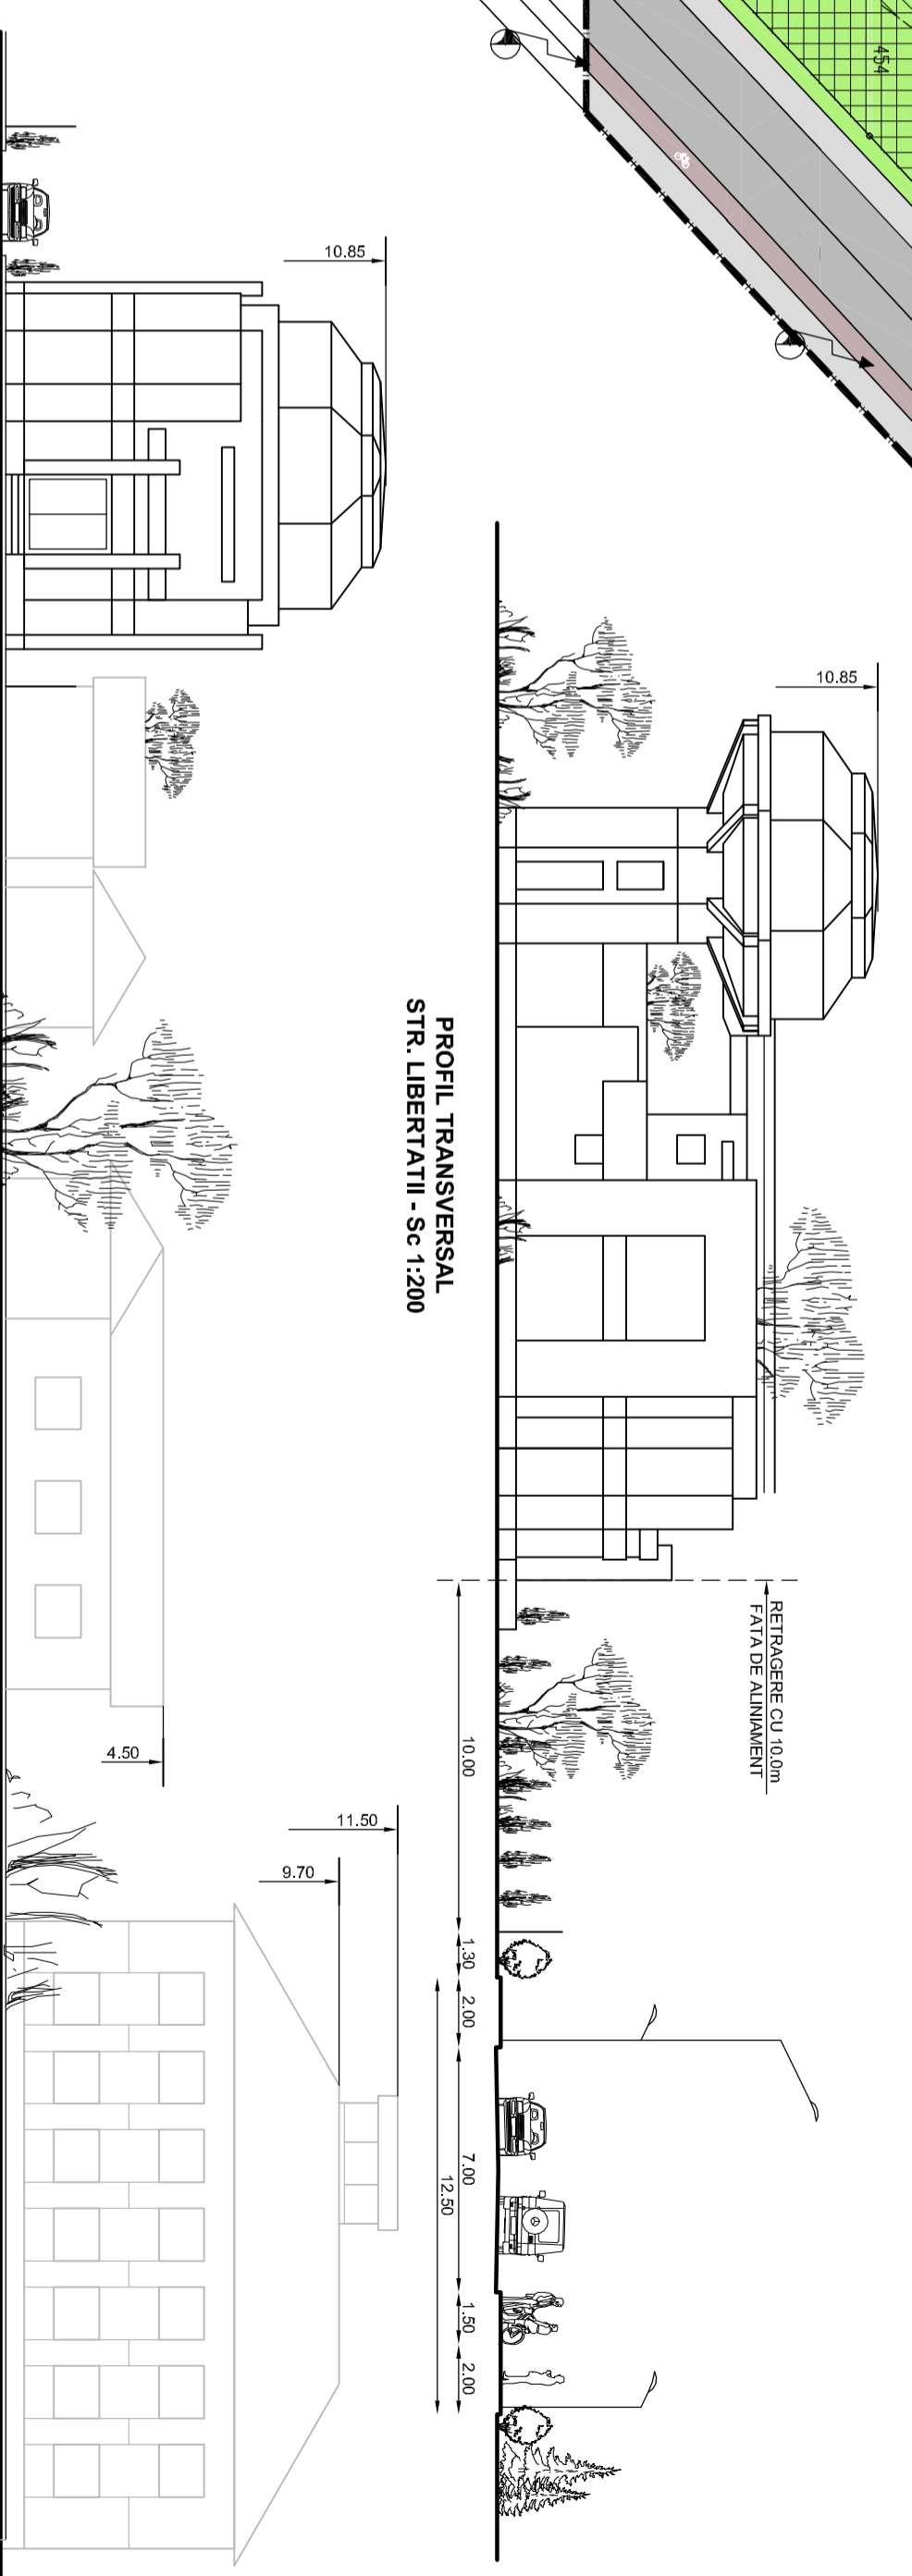

PROFIL LONGITUDINAL
STR. LIBERTATII - Sc 1:200

PROFIL TRANSVERSAL
STR. LIBERTATII - Sc 1:200

ORDINUL DE DISTRIBUIE
CU DREPT DE
SEMNEATURĂ
P. VICTOR
GRADU
299

09263 / 29.12.2016
Oficiul de Construcții și Publicitate
Municipal
Mures



PROIECTANT GENERAL: SOCIETATEA DE PROIECTARE SI CONSULTANTA IN ARHITECTURA SI URBANISM TELEFON: 0756-542500, ALIUDUB.2010@gmail.com			
PROIECTANT DE SPECIALITATE: at studio			
Self Project	Arh. Lipovan Octavian		
Intocmit	Ing. Aszalos Tibor		
Proiectat	Arh. Lipovan Octavian		
Verificat	Arh. Winkler Ethiko		
Director	Ing. Aszalos Tibor		
BENEFICIAR: ADMINISTRATIA NATIONALA DE METEOROLOGIE TG.MURES, JUDE. MURES			
PUD - CONSTRUIRE STATIE METEOROLOGICA JUDETEANA str. Libertatii 120, Tg.Mures, JUDE. MURES			
Nr. proiect	033	2010	REGLEMENTARI URBANISTICE
Faza	PUD		
Scara	1:500/200		

A3