



# P.U.Z. LOTIZARE TEREN PENTRU LOCUINTE INDIVIDUALE si stabilire Regulament Local de Urbanism

Tg.Mures str. Pomilor

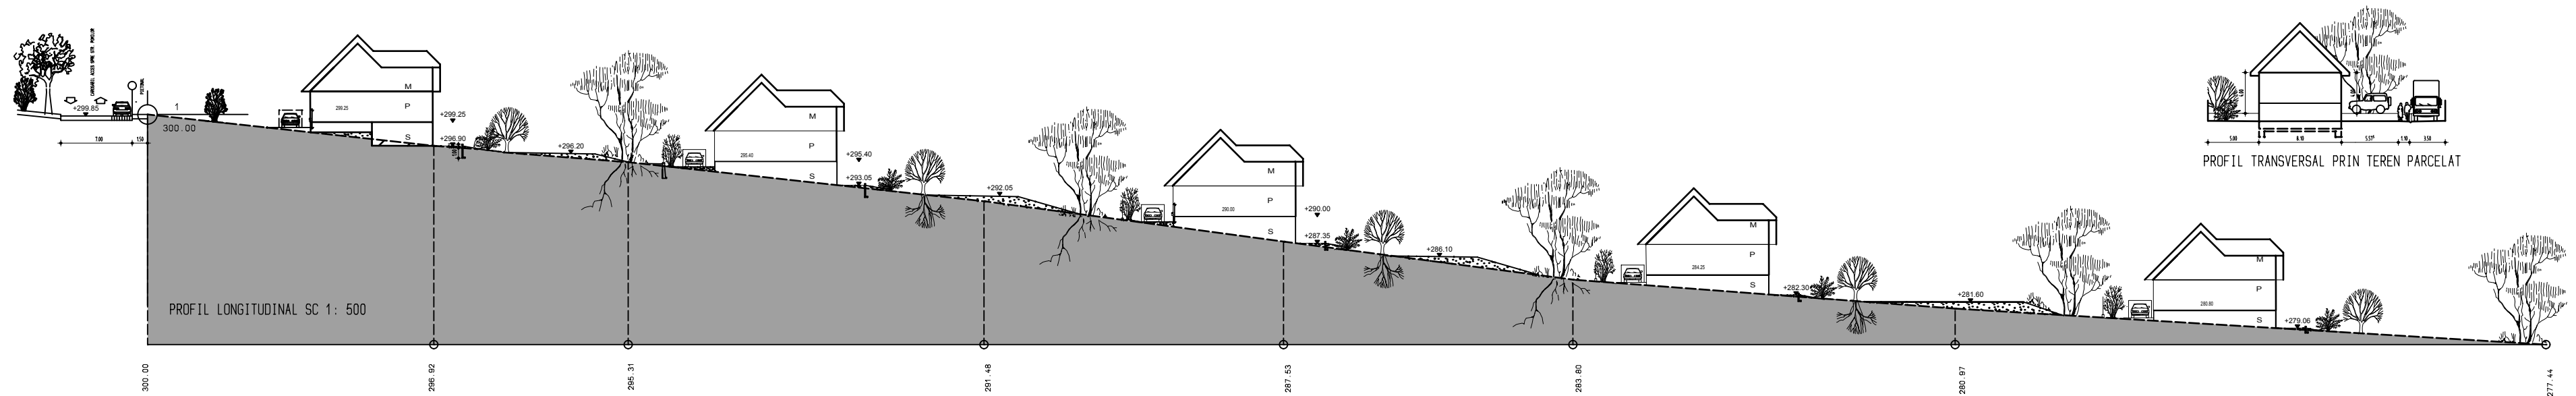

ACCES PIETONALE  
 PAVAJ BETON VIBRAT 6cm  
 PAT DE NISIP 3-5cm  
 BALAST STABILIZAT CU CIMENT 15-20cm  
 FUNDATIE BALAST COMPACTAT 30cm

ACCES CAROSABILE  
 - de 10 cm macadam  
 - 15 cm balast stabilizat cu ciment 6%  
 - 30 cm fundatie de balast

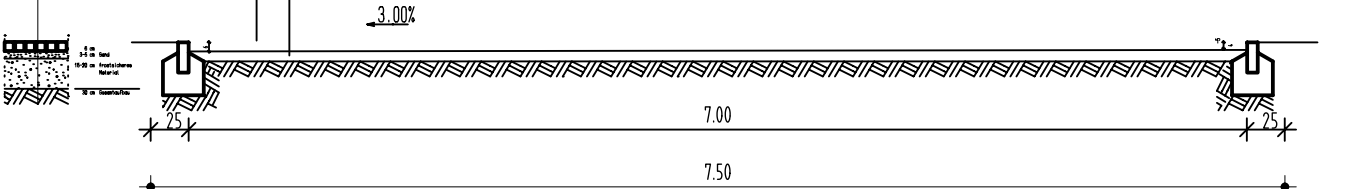

STRUCTURA ACCESE SC 1:50

S.C. ARCHIPROG S.R.L. -TG.MURES Aleea Carpati 3/22 Nr.aut. J-26-512-1993 tel. 0740-052-754 e-MAIL: archipro@rdslink.ro		BENEFICIAR COVRIG ILIE TARGU MURES str.Trifoiului nr. 9		Nr.proiect: 133/ 2010
Sef Proiect	arh. BORSOS	SCARA: 1:1000	P.U.Z. PARCELARE ANSAMBLU REZIDENTIAL Tg Mures str. Pomilor_ZonaRemetea	PUZ
Proiectat	Aladar Anton	sept.2010	SISTEMATIZARE VERTICALA	U05
Desenat				

h/l= 420 / 594 (0.25mp)