


P.U.D.
Casa de locuit, anexa, gard
str. Voinicenilor, fara nr.
Targu Mures

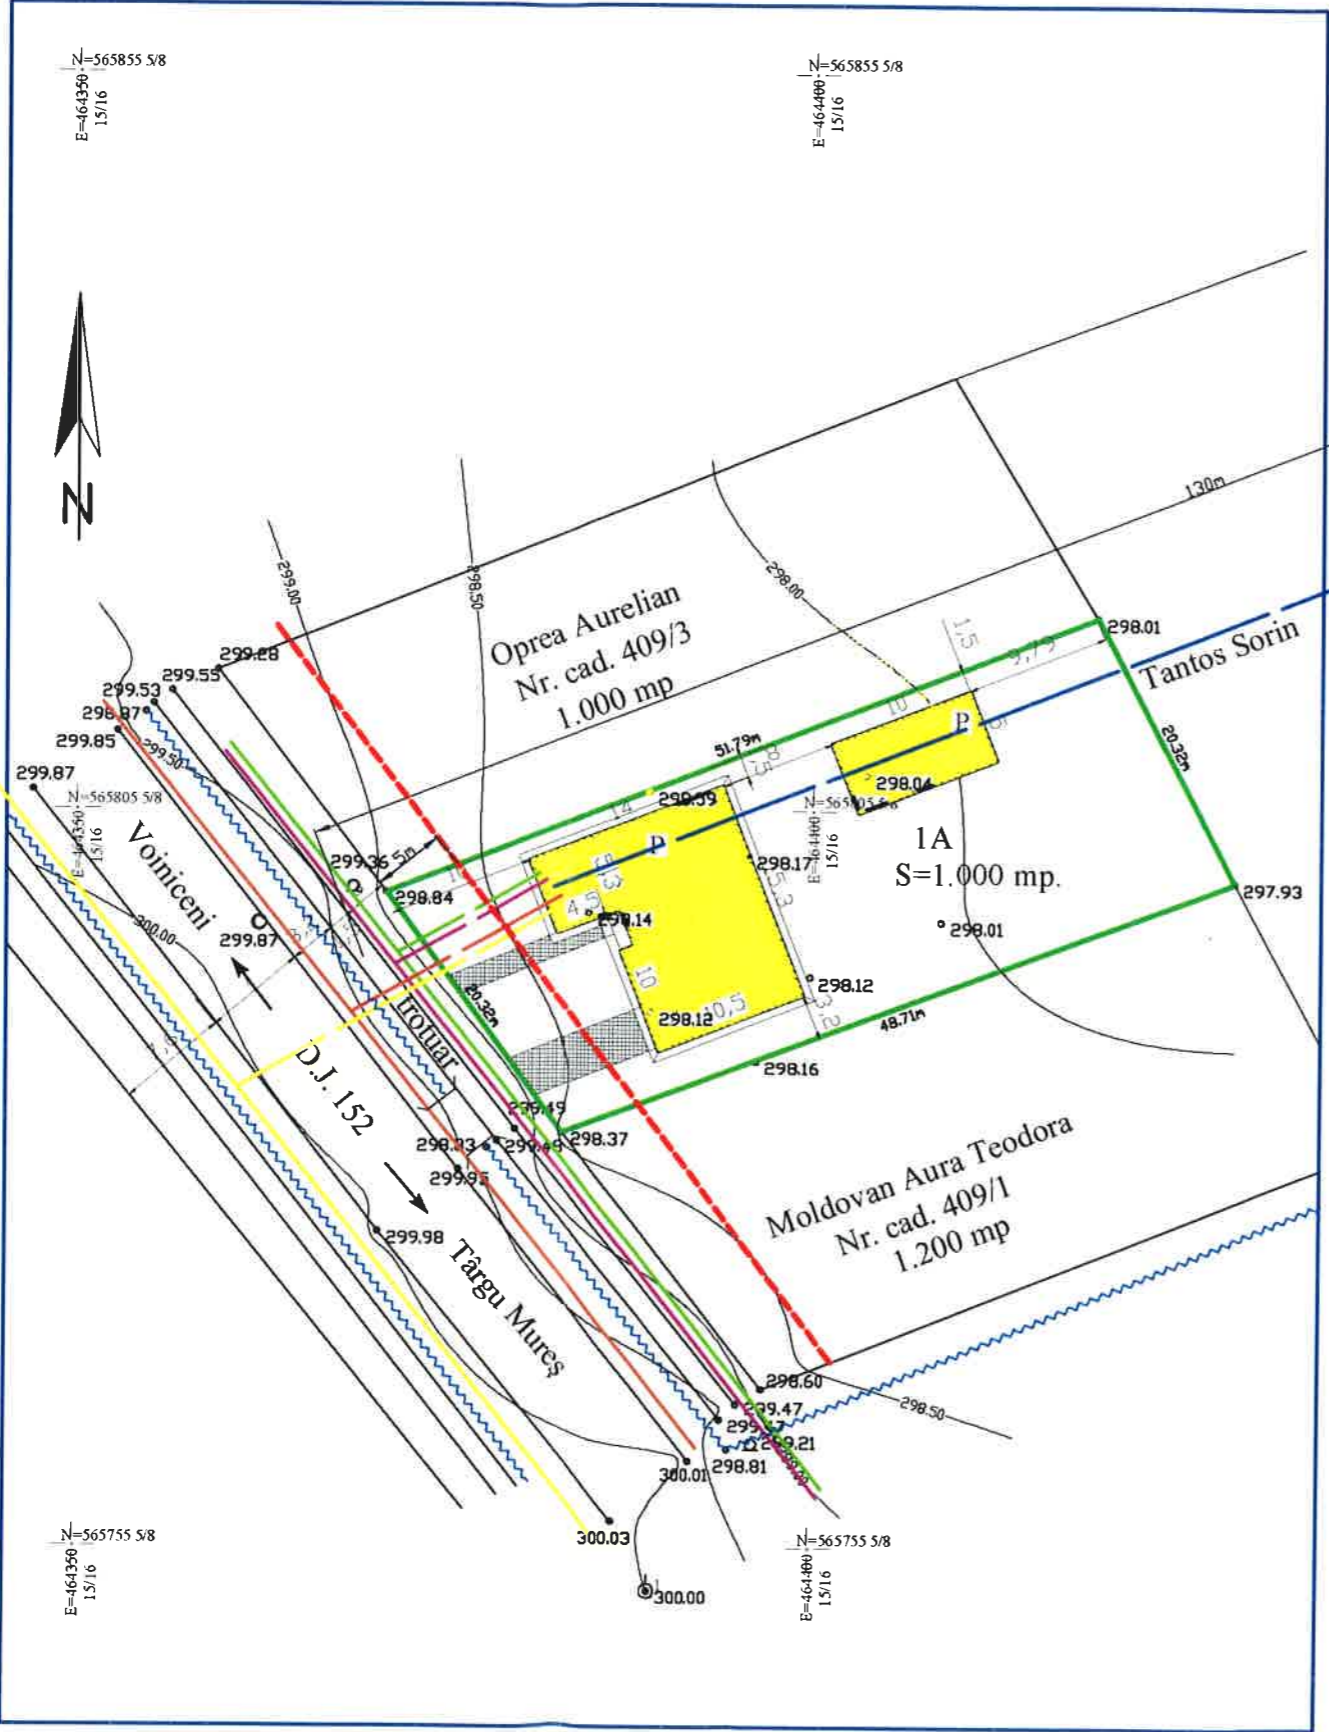

Legenda

- Limite**
- Limita intravilan
 - Limita zona studiata
 - Limite proprietati
 - - - Aliniament PUZ Unirii

- Obiective de utilitate publica**
- | Existent | Propus | Retele |
|---------------------------------------|---|---------------------|
| — | - - - | Apa rece |
| — | - - - | Canalizare menajera |
| — | - - - | Electrice LES |
| — | - - - | Telecomunicatii |
| — | - - - | Gaz natural |



B.I.A. c.a. LESZAI ENIKŐ T.N.A. 560 Tg. Mures, str. Armoniei, nr. 45/1, tel. 0746022493.				Beneficiar SEKESDI MARGARETA Tg. Mures, str. Voinicenilor, fara nr.	Pr. Nr. 16/ 2011
Elaborator	nume	semnatura	Scara: 1 / 500	Titlul proiectului PUD - CASA DE LOCUIT, ANEXA SI GARD	Faza P.U.D.
Sef proiect	arh. Keresztes G.		Data: 07.2011	Titlul plansei ASIGURARE CU UTILITATI	Pl. U 6.
Proiectat	arh. Keresztes G.				
Desenat	c.a. Lészai E.				