



PLAN DE INCADRARE IN PUG

1:5000

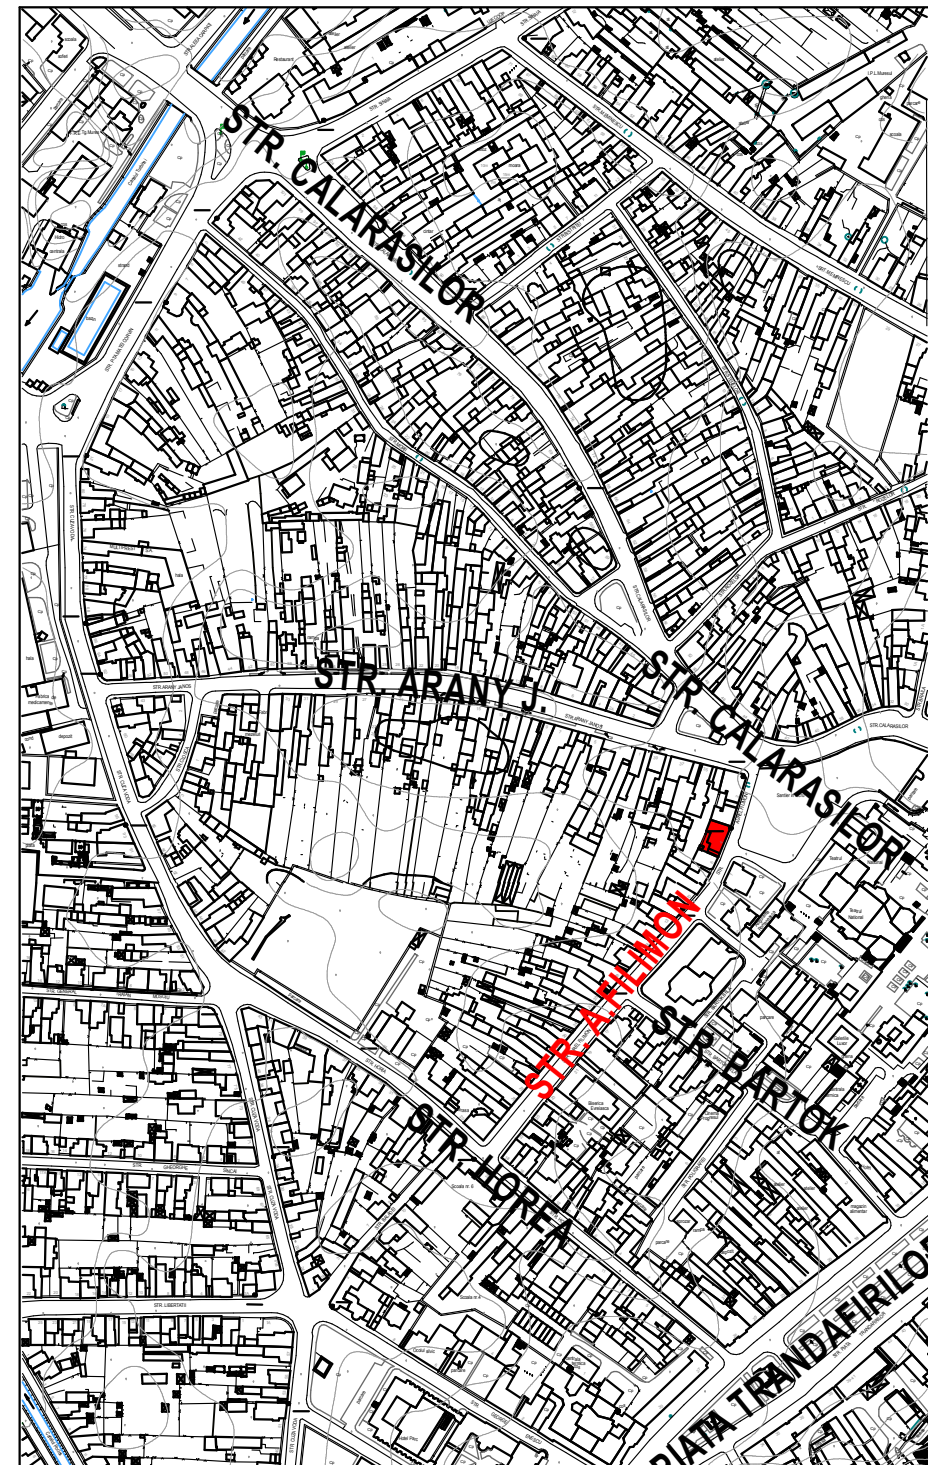

PLAN DE INCADRARE IN ZONA

1:5000

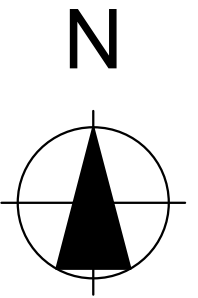

LOCALIZARE IN PUG

**LEGENDA**

- str. Aurel Filimon nr.4
- Limite proprietati
- Cladiri

VERIFICATOR/EXPERT	SEMNĂTURA	CERINTA	REFERAT / EXPERTIZA NR / DATA	
S.C. ARCHIPROG S.R.L. -TG. MURES Aleea Carpati 3/22 Nr.aut. J-26-512-1993 tel. 0740-052-754 e-MAIL: archipro@rdslink.ro			Beneficiar Simionescu Mirea - S.C.DAVID&PAUL SRL Tg. Mures str. Teleki Samuel nr.8	Nr. Proiect 114.1/2009
Sef proiect	arh. BORSOS Aladar Anton		SCARA: 1:5000	REAMENAJARE SI SUPRAETAJARE CLADIRE PUZ
Proiectat				
Desenat		MAR. 2011	PLAN DE INCADRARE IN ZONA, PLAN DE INCADRARE IN PUG	A1