




 

 

 


ANALIZA URBANISTICA FUNCTIUNI

LEGENDA

-  LIMITA ZONEI STUDIATE
-  LOCUIRE
-  LOCUIRE CU PARTER COMERCIAL
-  CLADIRE PENTRU CULTURA
-  CLADIRE DE INTERES LOCAL
-  COMERT / SERVICII
-  ANEXE
-  SPATIU VERDE PUBLIC
-  SAPTIU VERDE PRIVAT

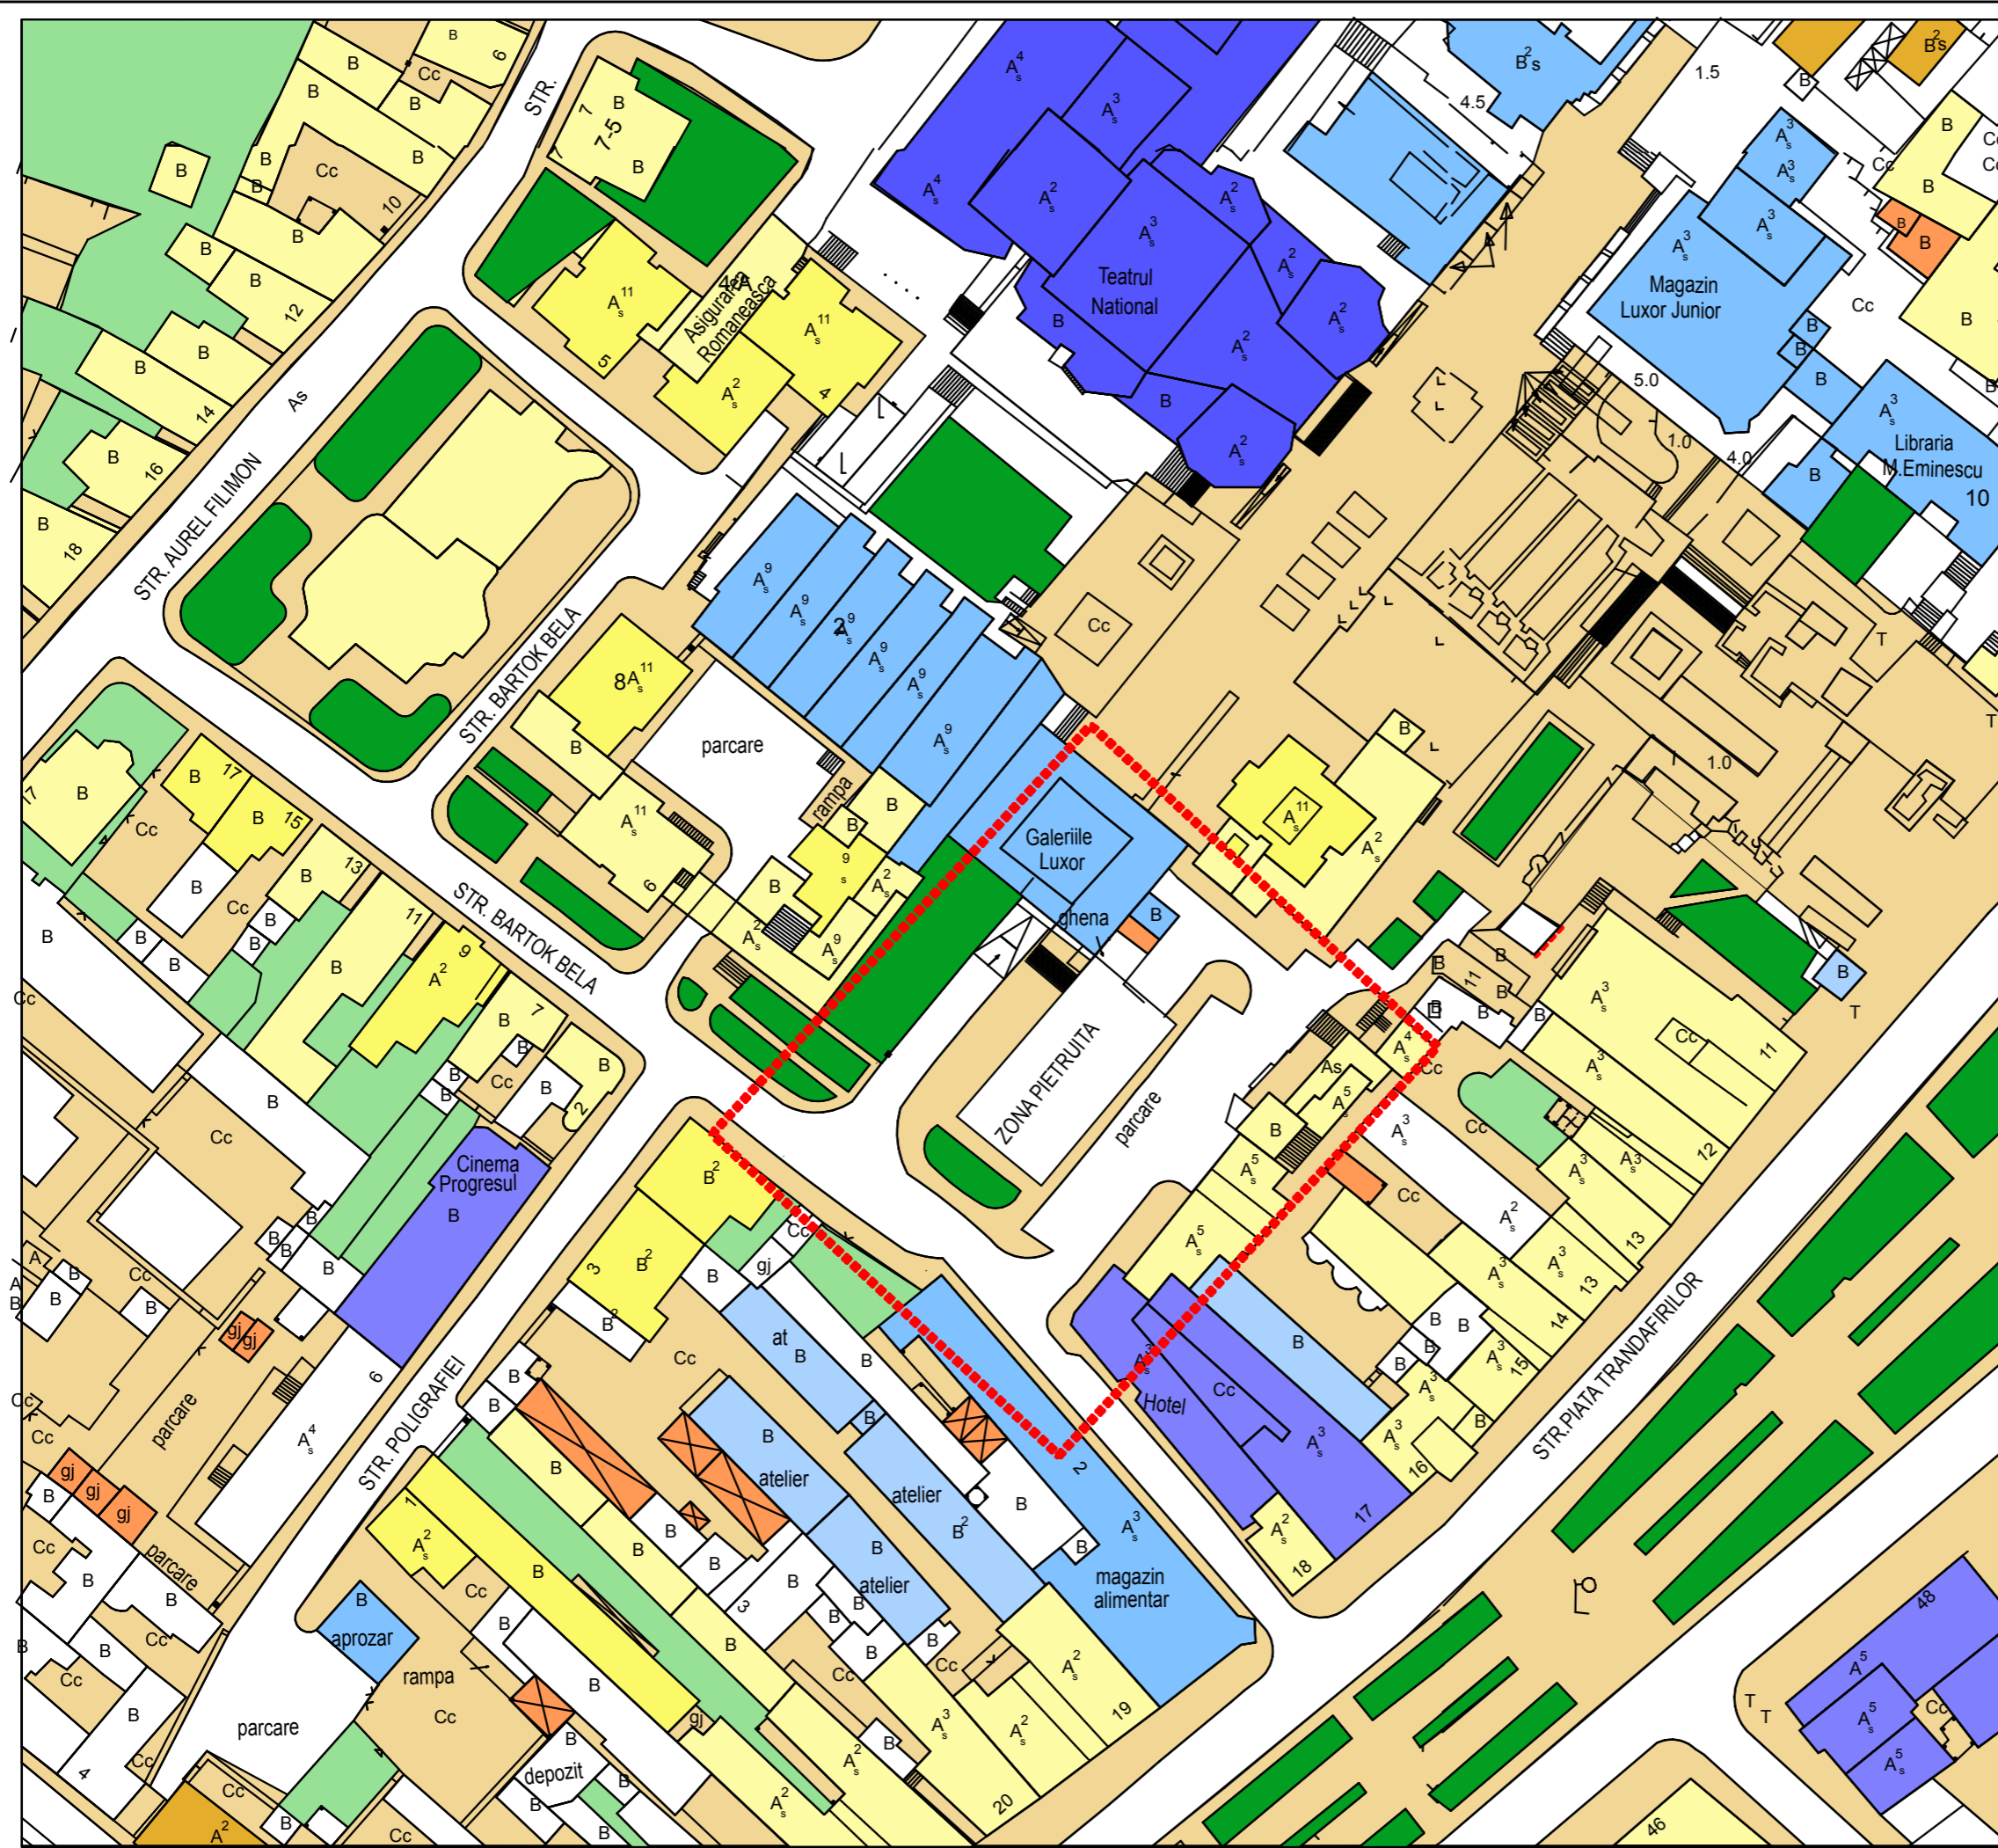

sc Suteu Design srl
 E-mail: suteu_design@yahoo.com
 CUI: 18186195
 j12/4232/05.12.2005
 Tel.: 0735-929-138

Calitatea	Numele	Semnatura
COORDONATOR PROIECT	arh. Szabolcs Istvan Guttman	
DESEANAT PROIECTAT	arh. Suteu Sebastian	
Obiectiv:	PUZ-Construire imobil locuinte colective cu parter comercial S+P+4E+R	PROIECT
Beneficiar:	sc Farmaceutica B&B srl	215/2011
Amplasament:	Str.Bartok Bela nr.2,Tg.-Mures,jud. Mures	Faza P.U.Z.
Scara 1:1000	FUNCTIUNI EXISTENT	PLANSA P.2.5
Data mai 2013		