



ASPECTUL ALVEOLAR

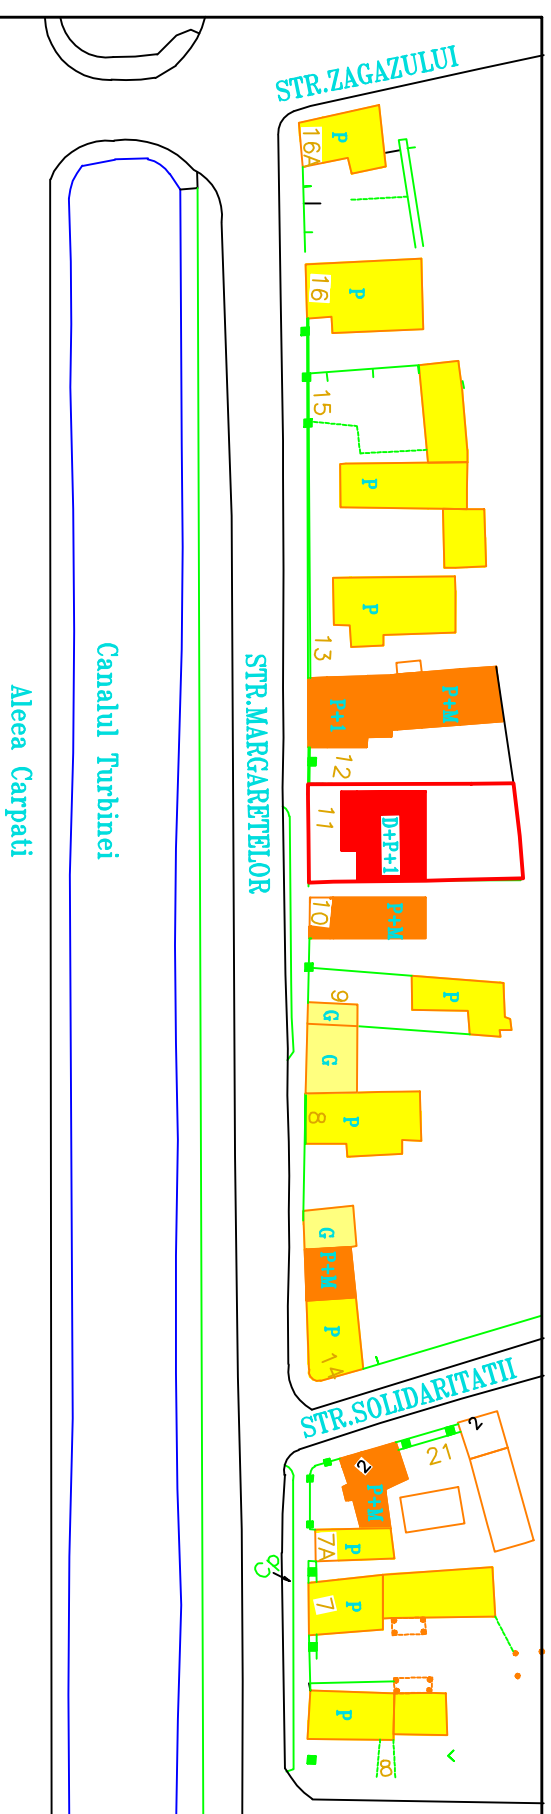

REGIMUL ACTUAL DE INALTIME SI PROPUNEREA PUNCTUALA

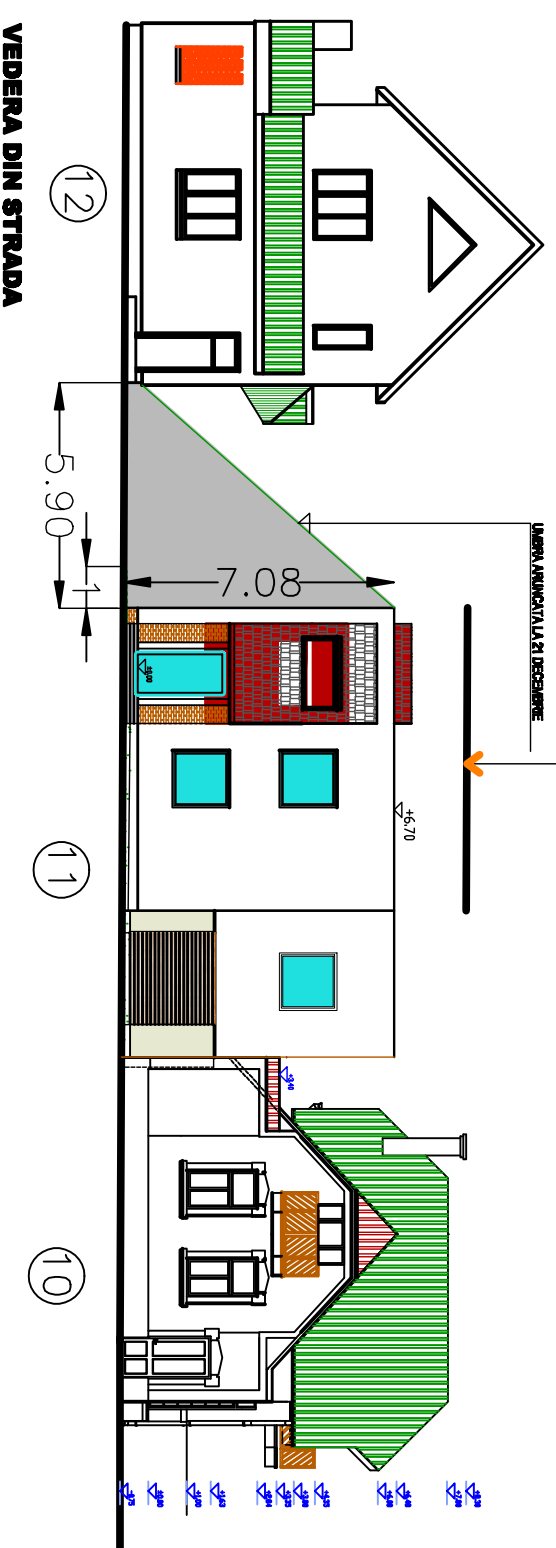

VEDERA DIN STRADA

sc at studio arh TG Mures, ROMANIA Tel: 0736-642580, at.studio.2010@gmail.com PROIECTANT DE SPECIALITATE: arhitect arh TG Mures, ROMANIA Tel: 0265-161187, e-mail: ofis@arhmg.ro		at studio	
Beneficiar: CIOATA MILI SI ELISABETA P-ta Republicii nr 5/2, TIRGU MURES		Denumire: "PLAN URBANISTIC DE DETALIU MARGARETELOR" STR. MARGARETELOR, NR.11, TGMURES	
Nr. proiect: 015 2011		A-07	
Feza: PUD		POSIBILITATI MOBILARE	
Scara: 1:200		POSIBILITATI MOBILARE	
Sef Proiect: Arh. Pantea Mihail Proiectat: Arh. Octavian Lipovan Intocmit: Arh. Pantea Mihail Verificat: Arh. Winkler Enikő Director: Ing. Aszalos Tibor			