

PUD - CONSTRUIRE LOCUINTA

LOC. TG MURES - JUD. MURES



LEGENDA:

LIMITE:

- LIMITA ZONA STUDIATA
- LIMITA PROPRIETATE

ALIMENTARE CU APA:

- RETEA MAJORA DE DISTRIBUTIE A APEI POTABILE

CANALIZARE:


- RETEA MAJORA DE CANALIZARE A APEI UZATE IN SISTEM UNITAR

ALIMENTARE CU GAZE:

- RETEA DE GAZE DISTRIBUITE, PRESIUNE REDUSA

ALIMENTARE CU ENERGIE ELECTRICA:

- LINIE ELECTRICA AERIANA 0,4KV

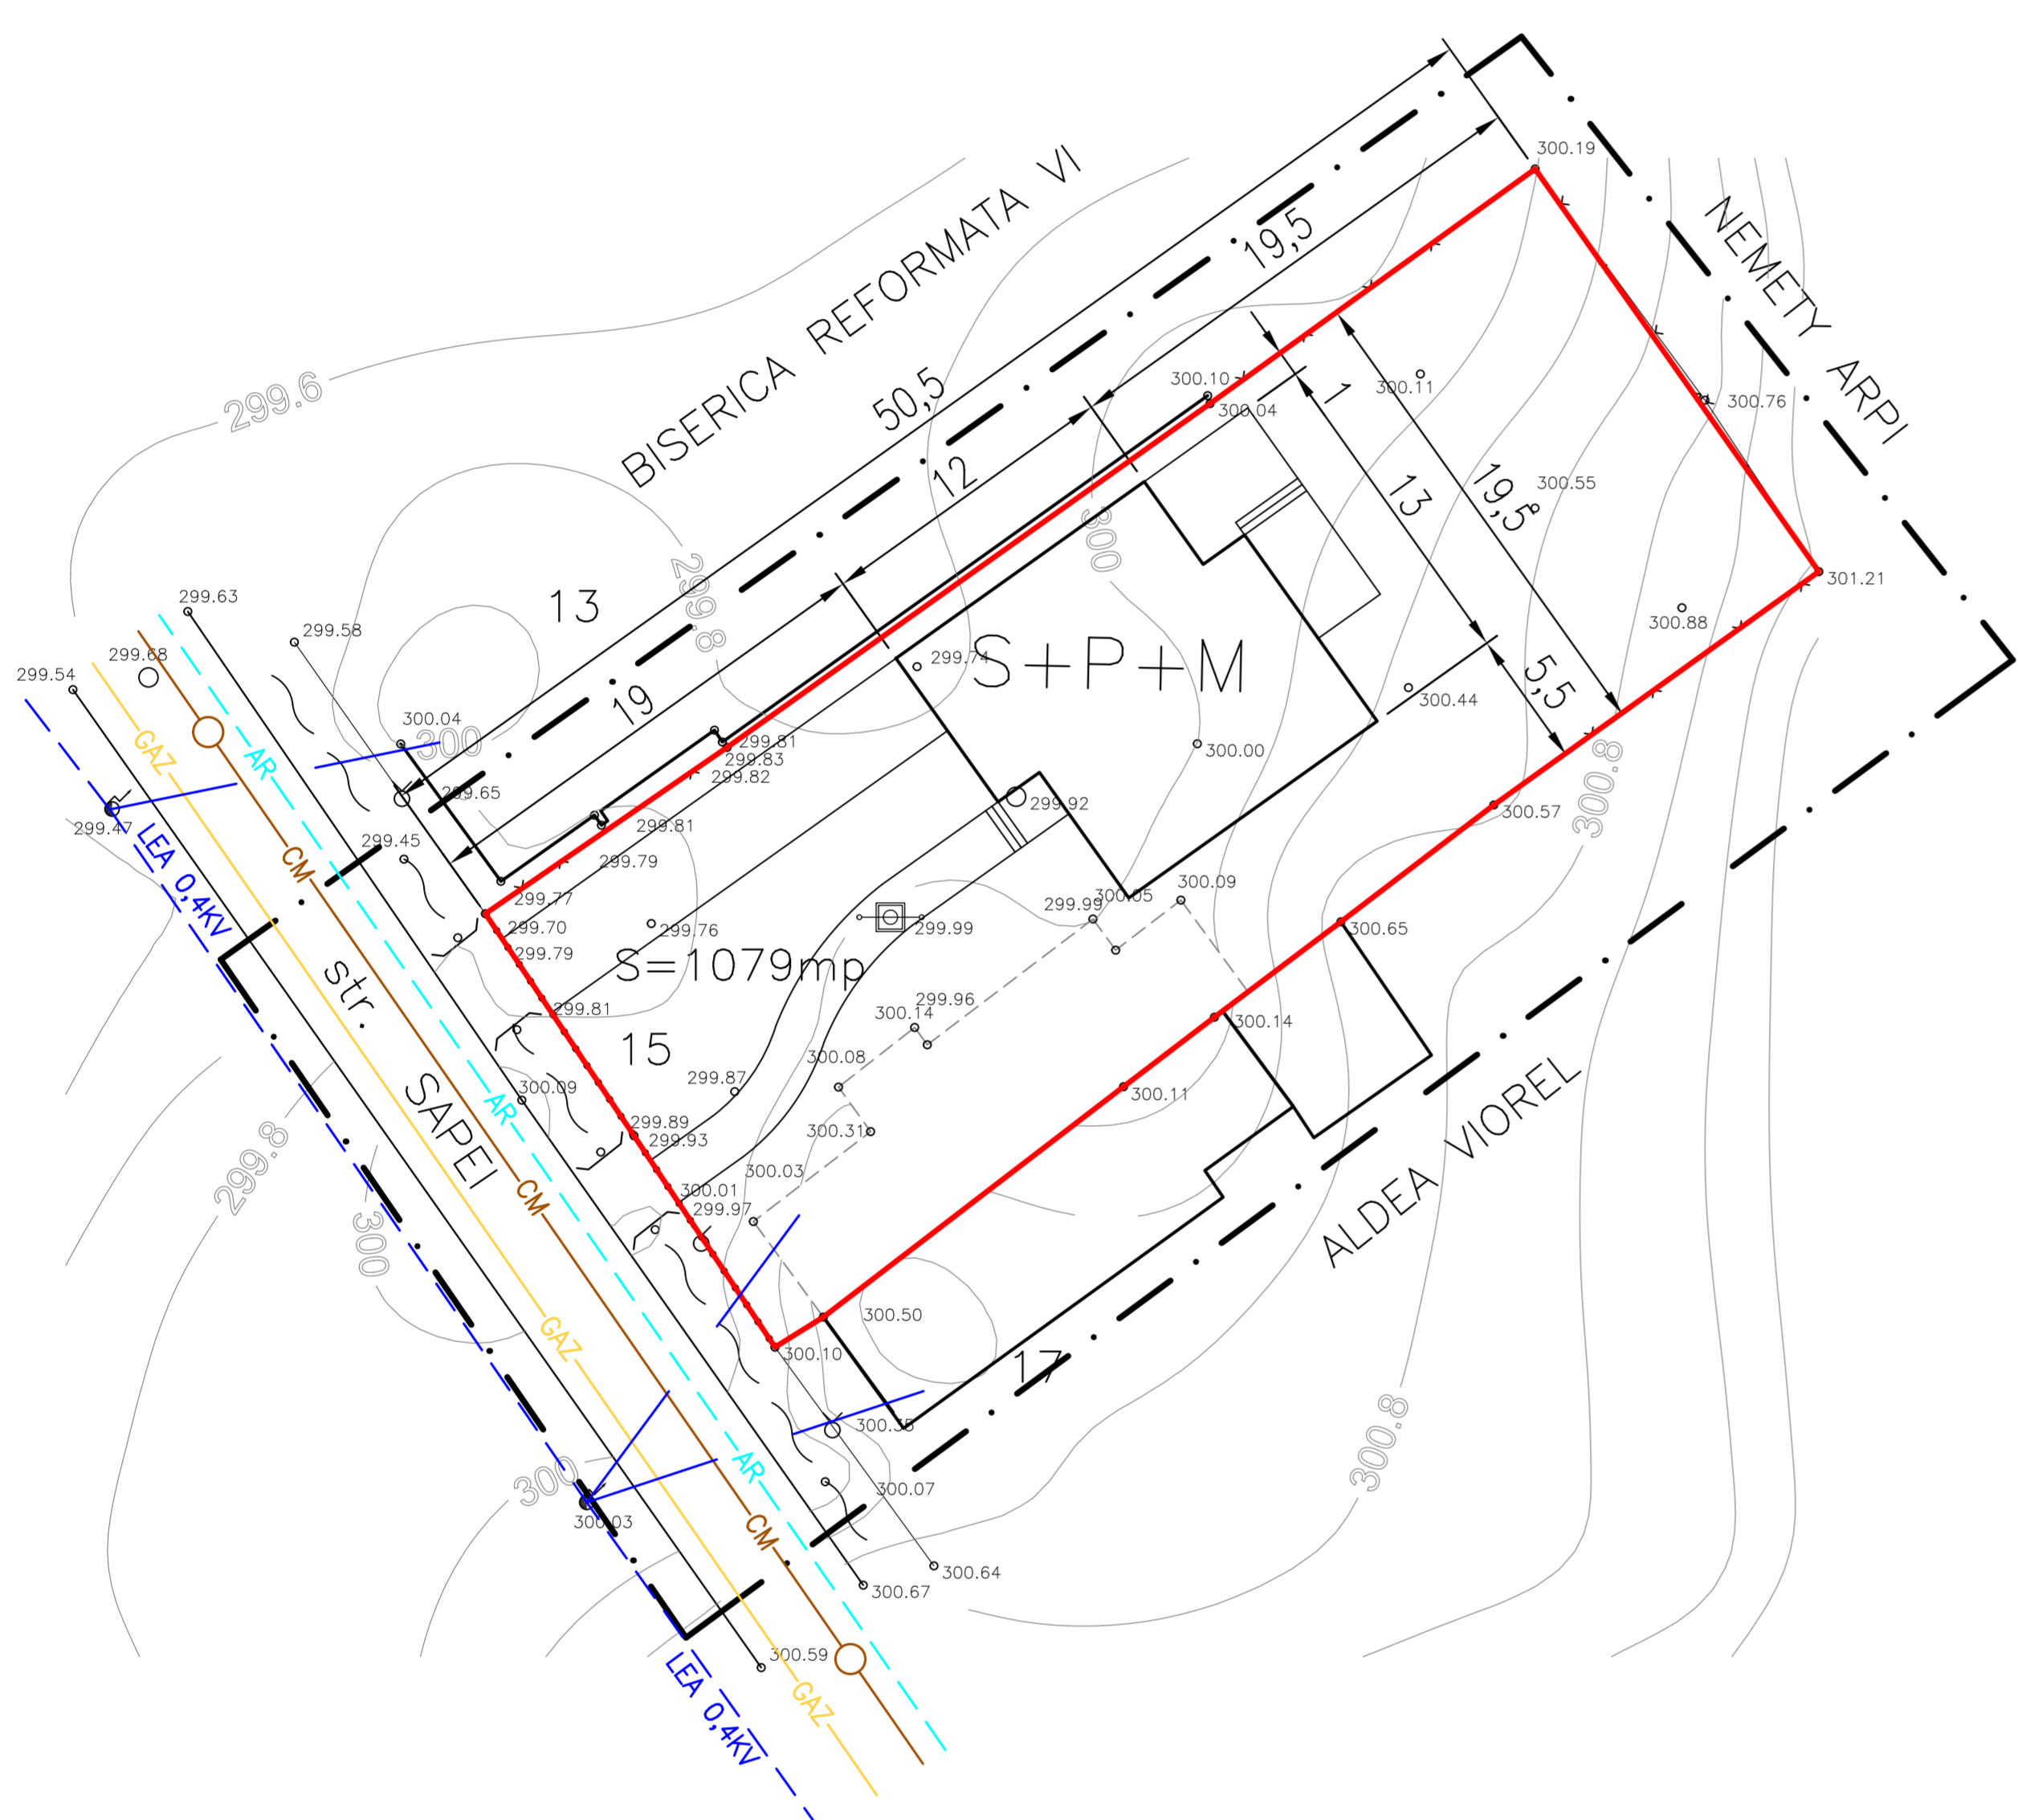

S.C. ARHITECTON S.R.L. str. Revolutiei nr. 22, Tg-Mures-RO tel: 0268-217622 J26-1100-2002 - R10975111 arhitectonpro@yahoo.com			BENEFICIAR BUCUR ALEXANDRU Str. Rozmarinului; Nr. 52 - Loc. Tg-Mures	PROIECT NR. 256/2011	
Specificatie	Nume	Semnatura	SCARA 1:500	DENUMIRE PROIECT CONSTRUIRE LOCUINTA Str. Sapei; Nr. 15 - Loc. Tg-Mures	FAZA DE PR.: P.U.D.
Sef proiect	ARH. KOVACS ANGELA		DATA: 02. 2012	DENUMIRE PLANSA PLAN DE REGLEMENTARI EDILITARE	PLANSA NR. A. 08
Proiectat	ARH. KOVACS ANGELA				
Desenat	TH.PR. GALFI ILDIKO				