


PUD - CONSTRUIRE LOCUINTA

LOC. TG MURES - JUD. MURES

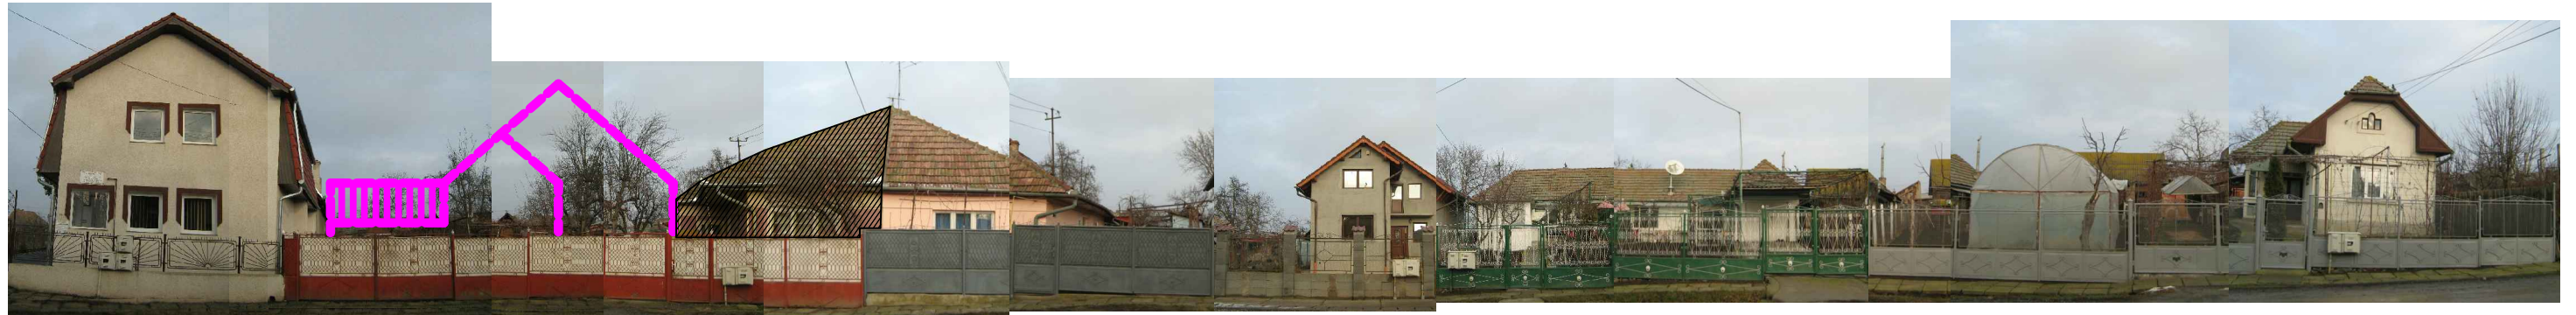


STR. SAPEI NR. 15

FRONT STRADAL PROPUS



STR. SAPEI NR. 15

FRONT STRADAL EXISTENT

			S.C. ARHITECTON S.R.L. str. Revolutiei nr. 22, Tg-Mures-RO tel/fax: 0265-217822 J26-1100-2002 - R15097611 arhitectonpro@yahoo.com		BENEFICIAR BUCUR ALEXANDRU Str. Rozmarinului; Nr. 52 - Loc. Tg-Mures		PROIECT NR. 256/2011
Specificatie	Nume	Semnatura	SCARA. -	DENUMIRE PROIECT CONSTRUIRE LOCUINTA Str. Sapei; Nr. 15 - Loc. Tg-Mures		FAZA DE PR.: P.U.D.	
Sef proiect	ARH. KOVACS ANGELA			DATA: 02. 2012	DENUMIRE PLANSA DESFASURATA STRADA		PLANSA NR. A. 10
Proiectat	ARH. KOVACS ANGELA						
Desenat	TH.PR. GALFI ILDIKO						