
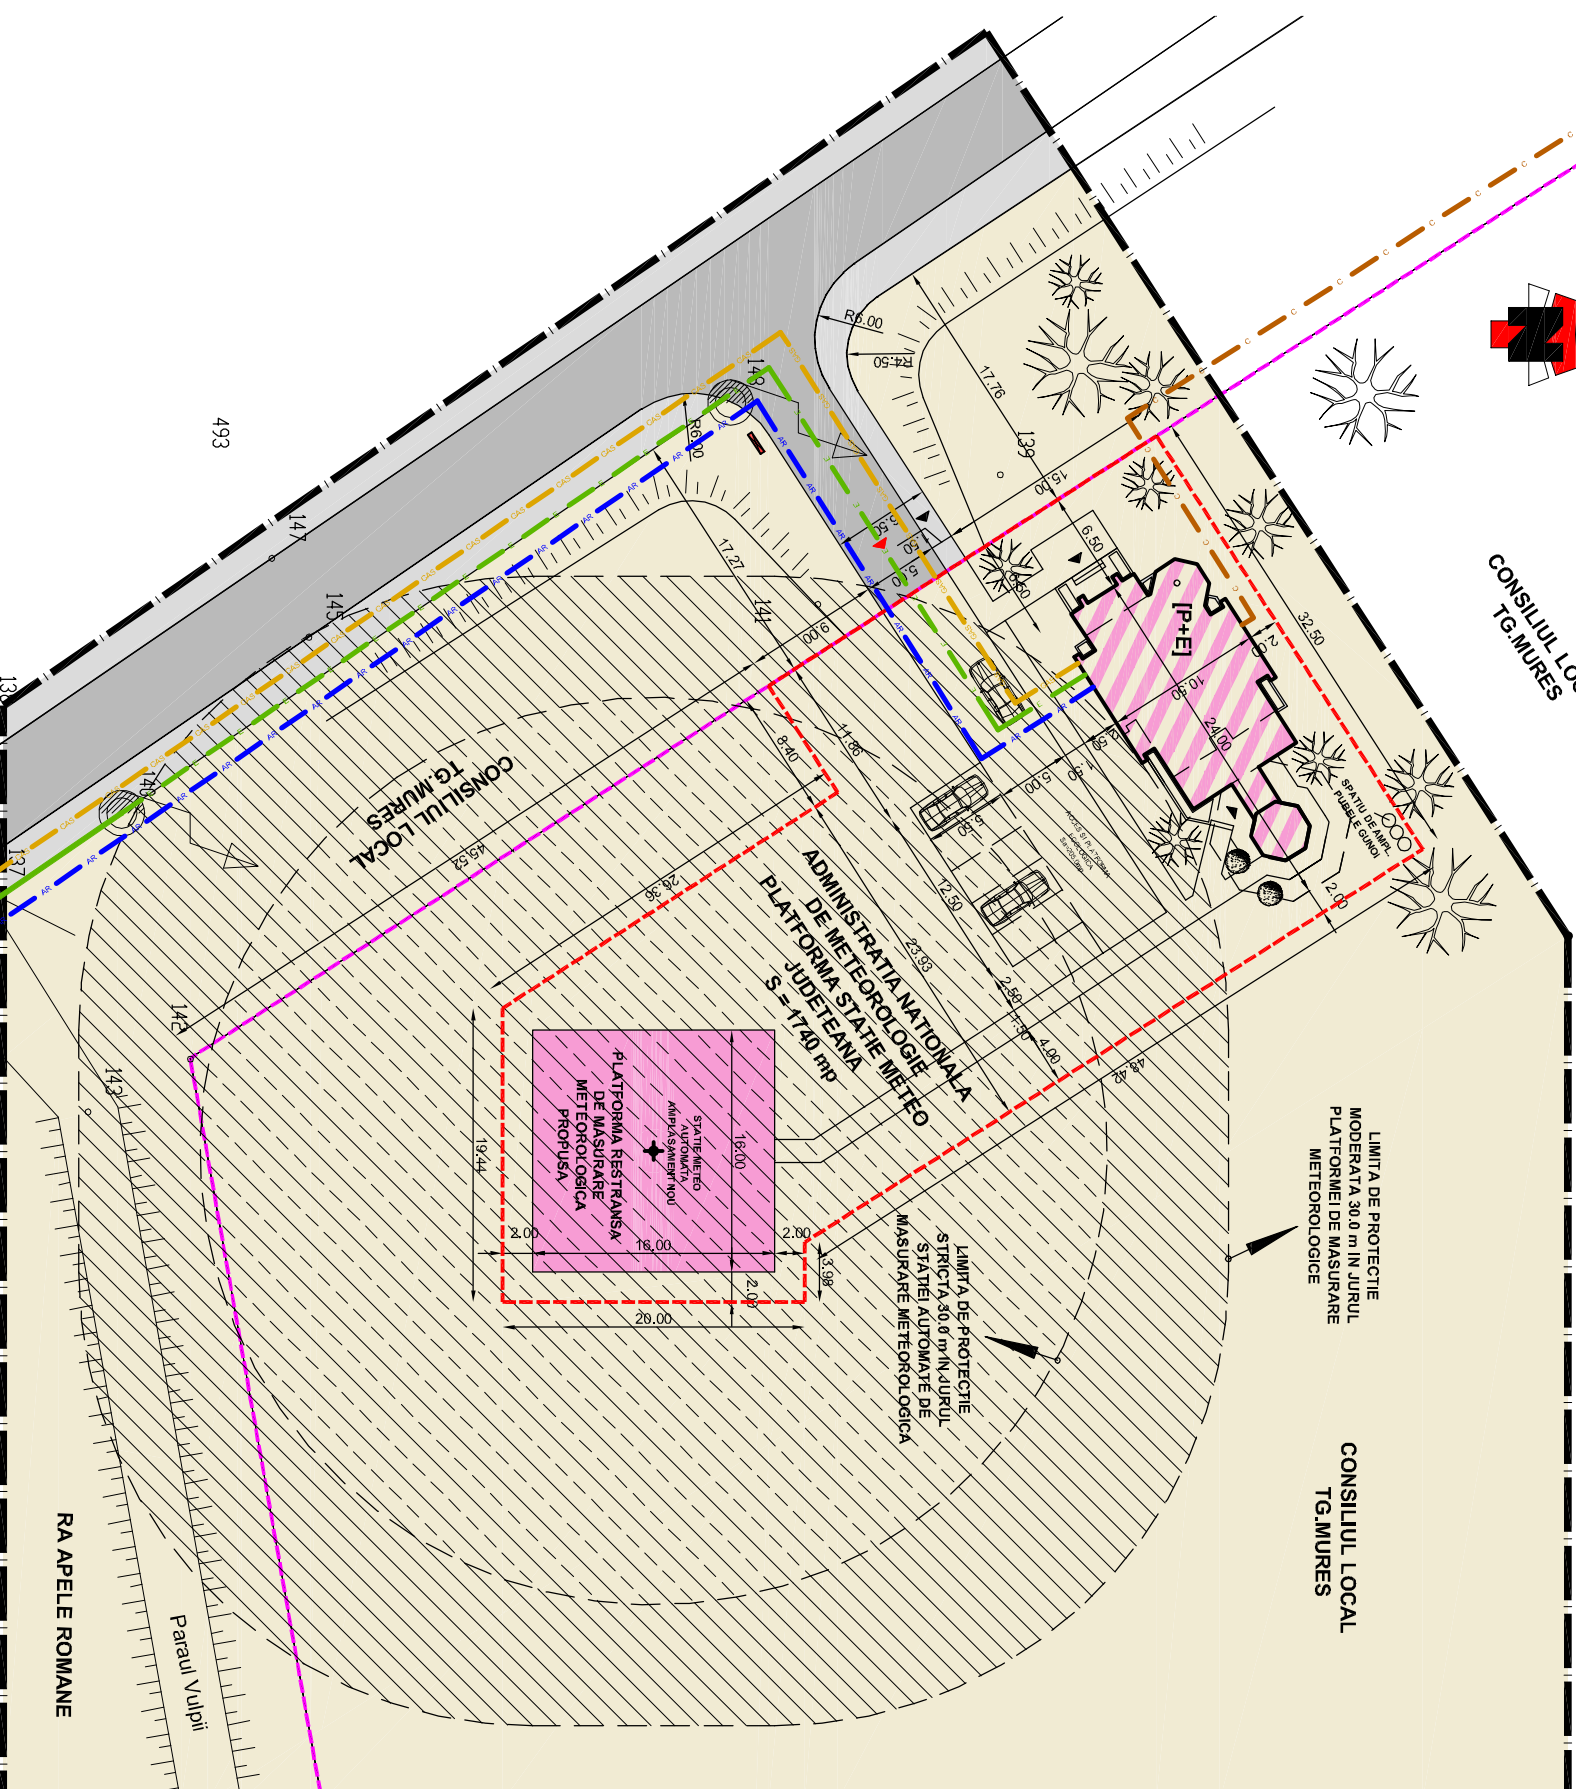


PLAN URBANISTIC DE DETALIU CONSTRUIRE STATIE METEOROLOGICA JUDETEANA

PUD

CONSILIUL LOCAL
TG.MURES

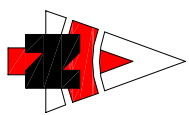

LEGENDA:

LIMITE:

- LIMITA ZONEI STUDIATE
- LIMITA DE PROPRIETATE
- LIMITA DE PROPRIETATE PRIMARIA TG.MURES (TEREN PRELUAT DIN ADMINISTRAREA AEROCULBULUI ROMANIEI)
- LIMITA INTRAVILANULUI EXISTENT
- LIMITA TERENULUI ADMINISTRATIV AL UNITATII TERRITORIALE DE BAZA

- CLADIRI EXISTENTE
- CLADIRI PROPUSE
- ZONA CU DESTINATIE SPECIALA (MASURARE METEOROLOGICA)

EDILITARE:

- RELELE APA EXISTENTE
- RELELE APA PROPUSE
- RELELE CANALIZARE EXISTENTA
- RELELE CANALIZARE PROPUISA
- RELELE ELECTR. MT EXISTENTE
- RELELE ELECTR. MT PROPUSE
- RELELE ELECTR. JT EXISTENTE
- RELELE ELECTR. JT PROPUSE

RESTRICII:

- LIMITA ZONEI DE PROTECTIE MODERATA DE 30.0m IN JURUL PLATFORMEII DE MASURARE METEOROLOGICA - SE INSTITUTE OBLIGATIVITATEA SOLICITARIII AVIZULUI PRELABIL AL AGENTIEI NATIONALE DE METEOROLOGIE
- LIMITA ZONEI DE PROTECTIE STRICTA DE 30.0m IN JURUL STATIEI AUTOMATE DE MASURARE METEOROLOGICA - INTERDICTIE DE CONSTRUIRE SUPRATERANA

PROIECTANT GENERAL:
sc at studio srl Tg.Mures, ROMANIA
Tel: 0735-342590, at.studio.2010@gmail.com

PROIECTANT DE SPECIALTATE:
sc arhitect srl Tg.Mures, ROMANIA
Tel: 0265-161187, e-mail: office@arhitect.ro

at studio



BENEFICIAR: ADMINISTRATIJA NATIONALA DE METEOROLOGIE
TG.MURES, JUD. MURES


**PUD - CONSTRUIRE STATIE
METEOROLOGICA JUDETEANA**
str. Libertatii 120, Tg.Mures, JUD. MURES

A4

Sef Proiect	Arh. Lipovan Octavian
Intocnit	Ing. Aszalos Tibor
Proiectat	Arh. Lipovan Octavian
Verificat	Arh. Winkler Eniko
Director	Ing. Aszalos Tibor

Nr. proiect	033	2010
Faza	PUD	
Scara	1:500/200	


**REGLEMENTARI
EDILITARE**

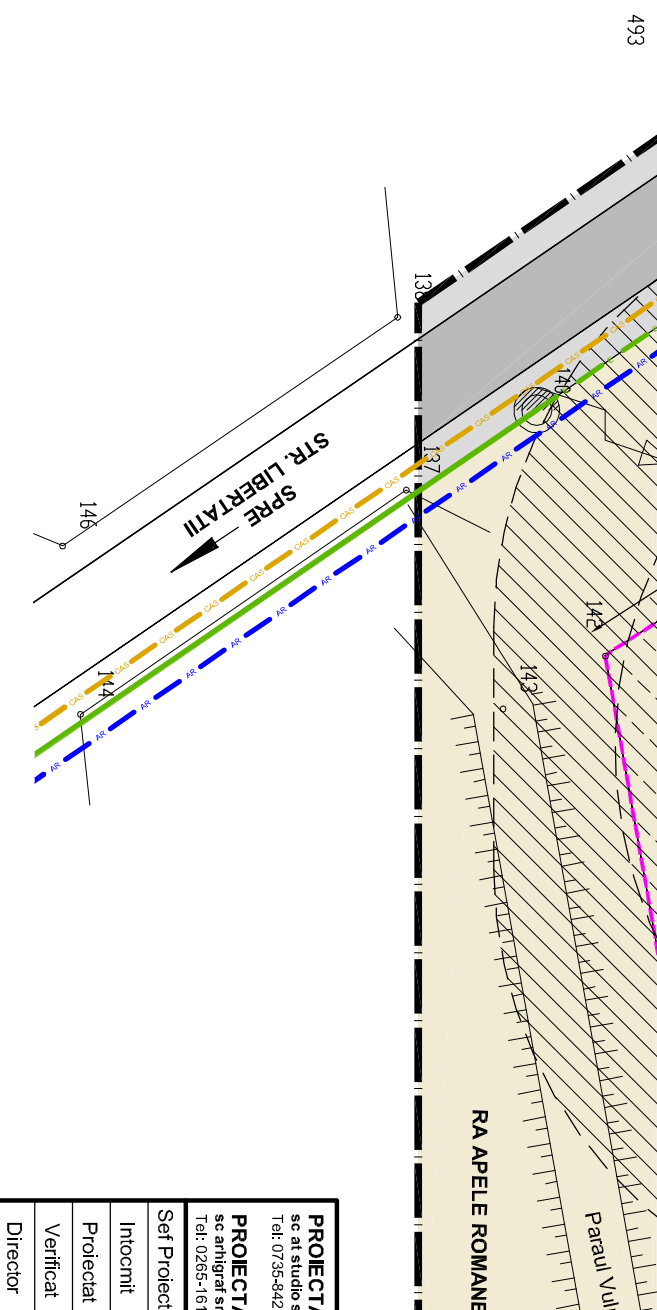

PROIECTANT GENERAL:
sc at studio srl Tg.Mures, ROMANIA
Tel: 0735-342590, at.studio.2010@gmail.com

PROIECTANT DE SPECIALTATE:
sc arhitect srl Tg.Mures, ROMANIA
Tel: 0265-161187, e-mail: office@arhitect.ro

at studio

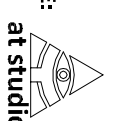

BENEFICIAR: ADMINISTRATIJA NATIONALA DE METEOROLOGIE
TG.MURES, JUD. MURES

**PUD - CONSTRUIRE STATIE
METEOROLOGICA JUDETEANA**
str. Libertatii 120, Tg.Mures, JUD. MURES

A4

Sef Proiect	Arh. Lipovan Octavian
Intocnit	Ing. Aszalos Tibor
Proiectat	Arh. Lipovan Octavian
Verificat	Arh. Winkler Eniko
Director	Ing. Aszalos Tibor

Nr. proiect	033	2010
Faza	PUD	
Scara	1:500/200	

**REGLEMENTARI
EDILITARE**