


PLAN URBANISTIC DE DETALIU - str.Ceangăilor, f.n. Târgu-Mureș



LEGENDA

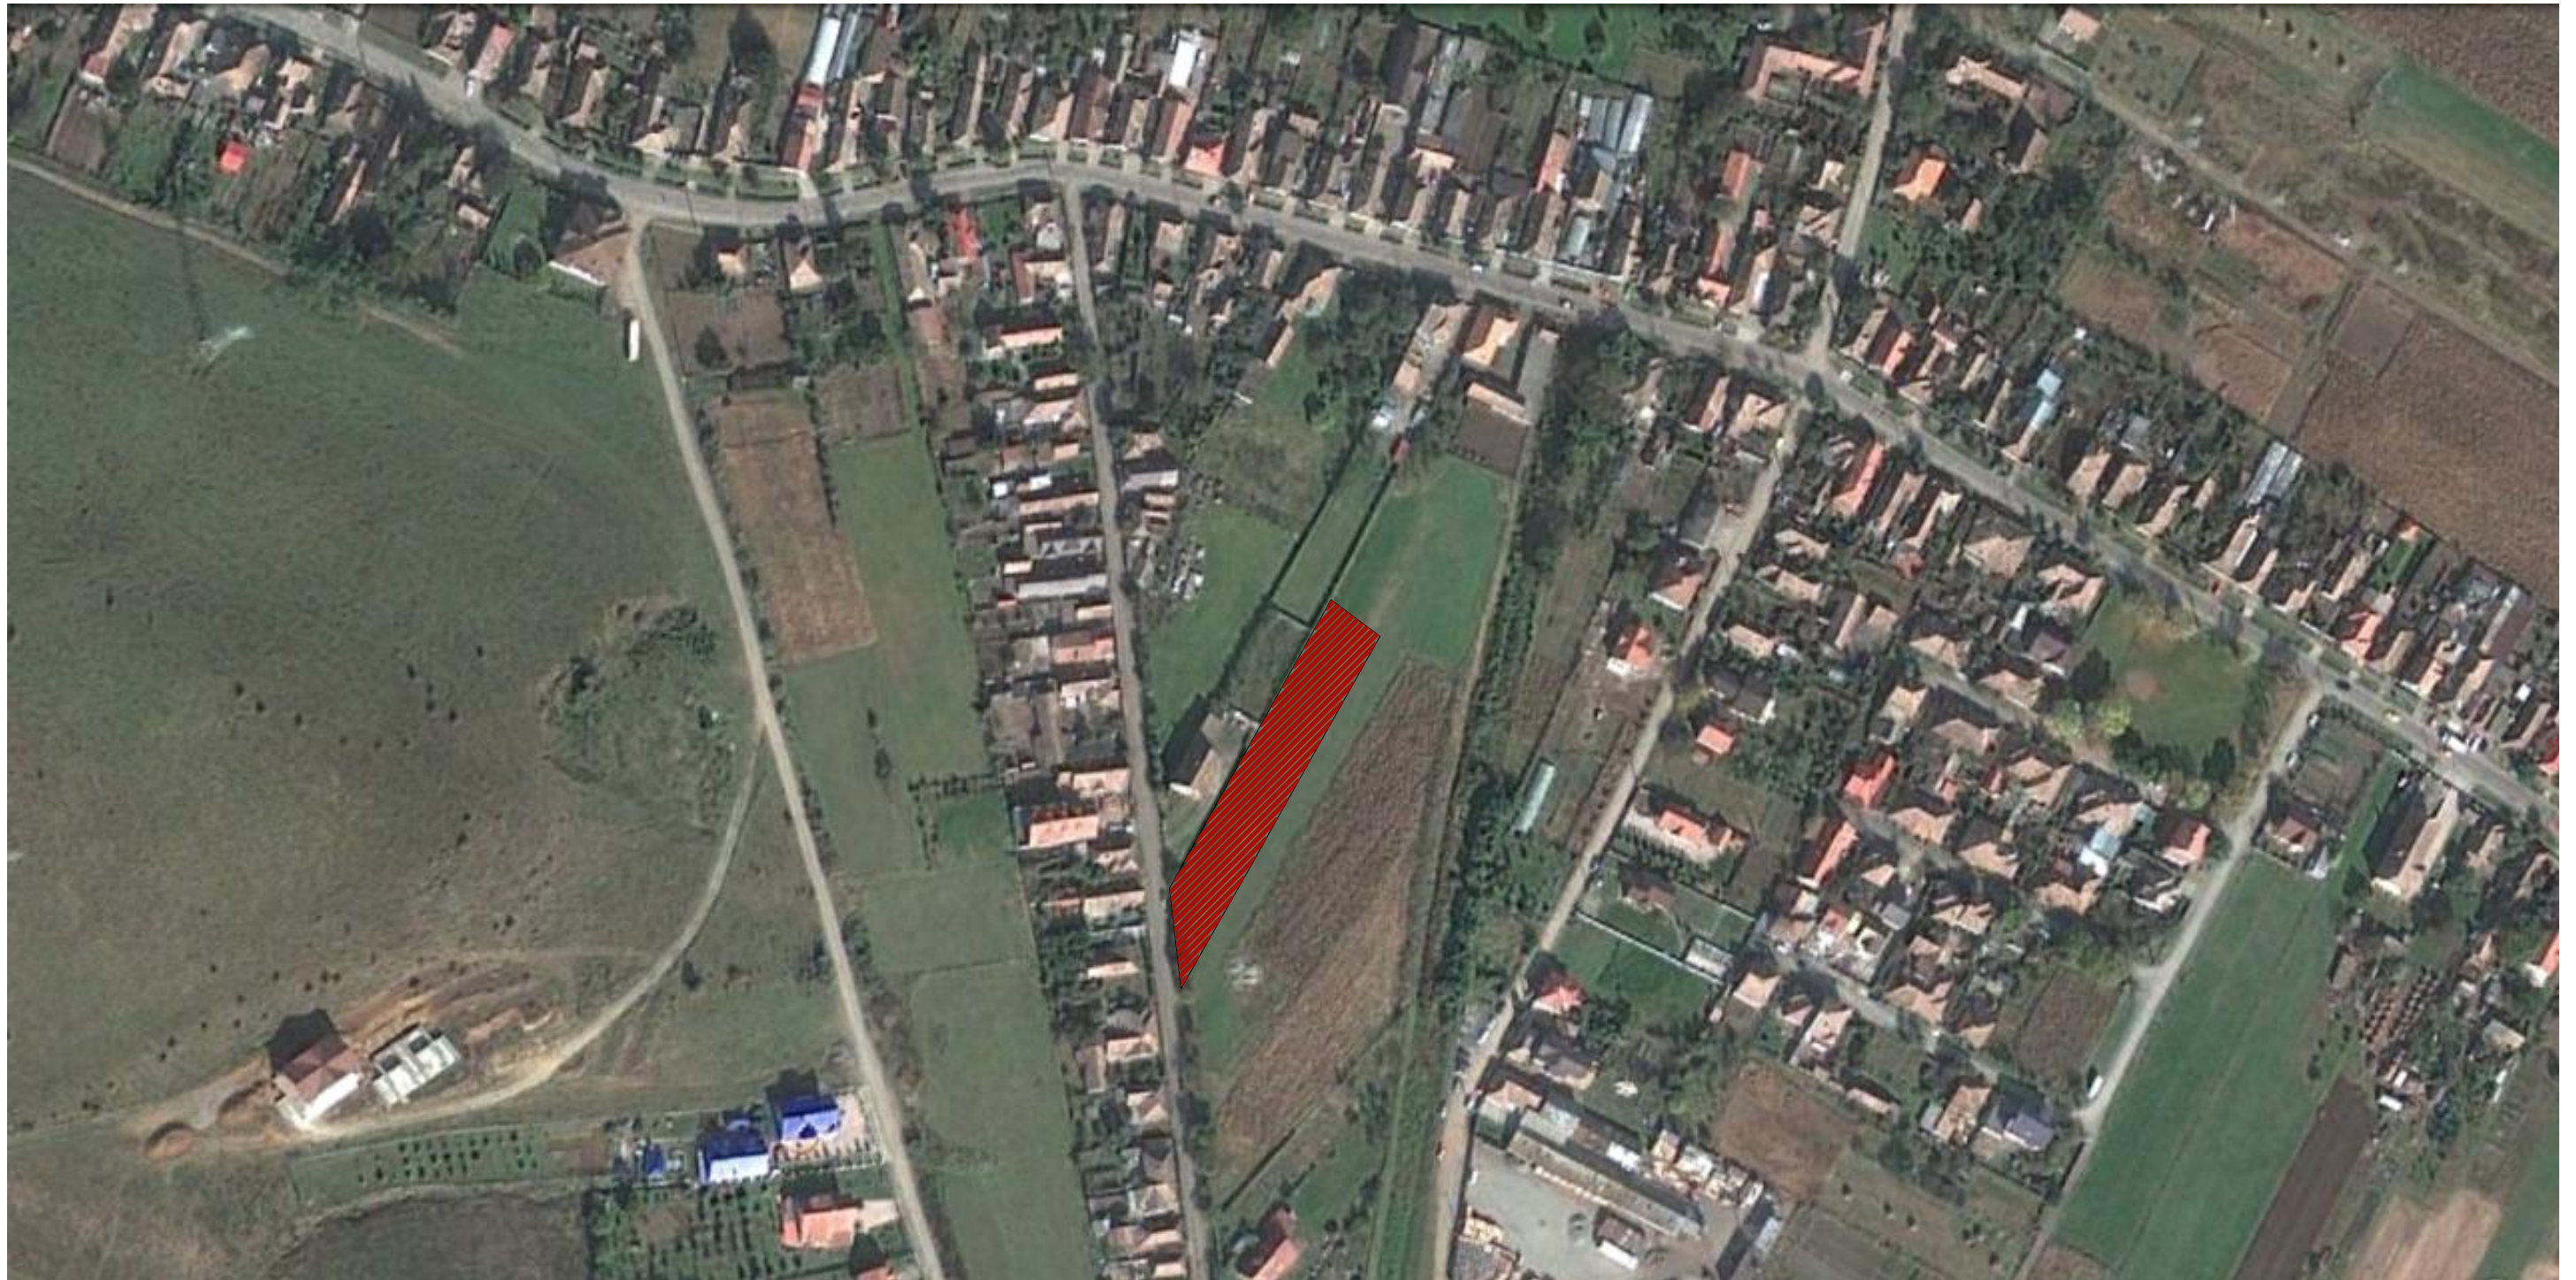

AMPLASAMENT PARCELE STUDIATE

VERIFICATOR EXPERT	NUME	SEMNTURA	CERINTA	Referat/Expertiza Nr./Data:	
S.C.ARA ARCHITECTS S.R.L. RO15436513 NR.INREGISTRARE : J26/558/2003				BENEFICIARUL: BODO ARPAD BALOGH SAMARGHITAN FLORIAN DENUMIREA PROIECTULUI: PUD STUDIU DE AMPLASAMENT IN VEDEREA CONSTRUIRII A DOUA LOCUINTE UNIFAMILIALE ADRESA: str. Ceangăilor, f.n., TARGU-MURES	PLANSA: ITL
CALITATEA	NUME	SEMNTURA	SCARA: 1:2000	FAZA: PUD	PR.NR.: 4/2012
SEF PROIECT	Arh. RAUS A.			INCADRARE IN TERITORIUL LOCALITATII	
PROIECTAT	Arh. RAUS A., POP-LUPU		DATA: 02/2012		
DESENAT	Arh.stag.POP-LUPU M.				