
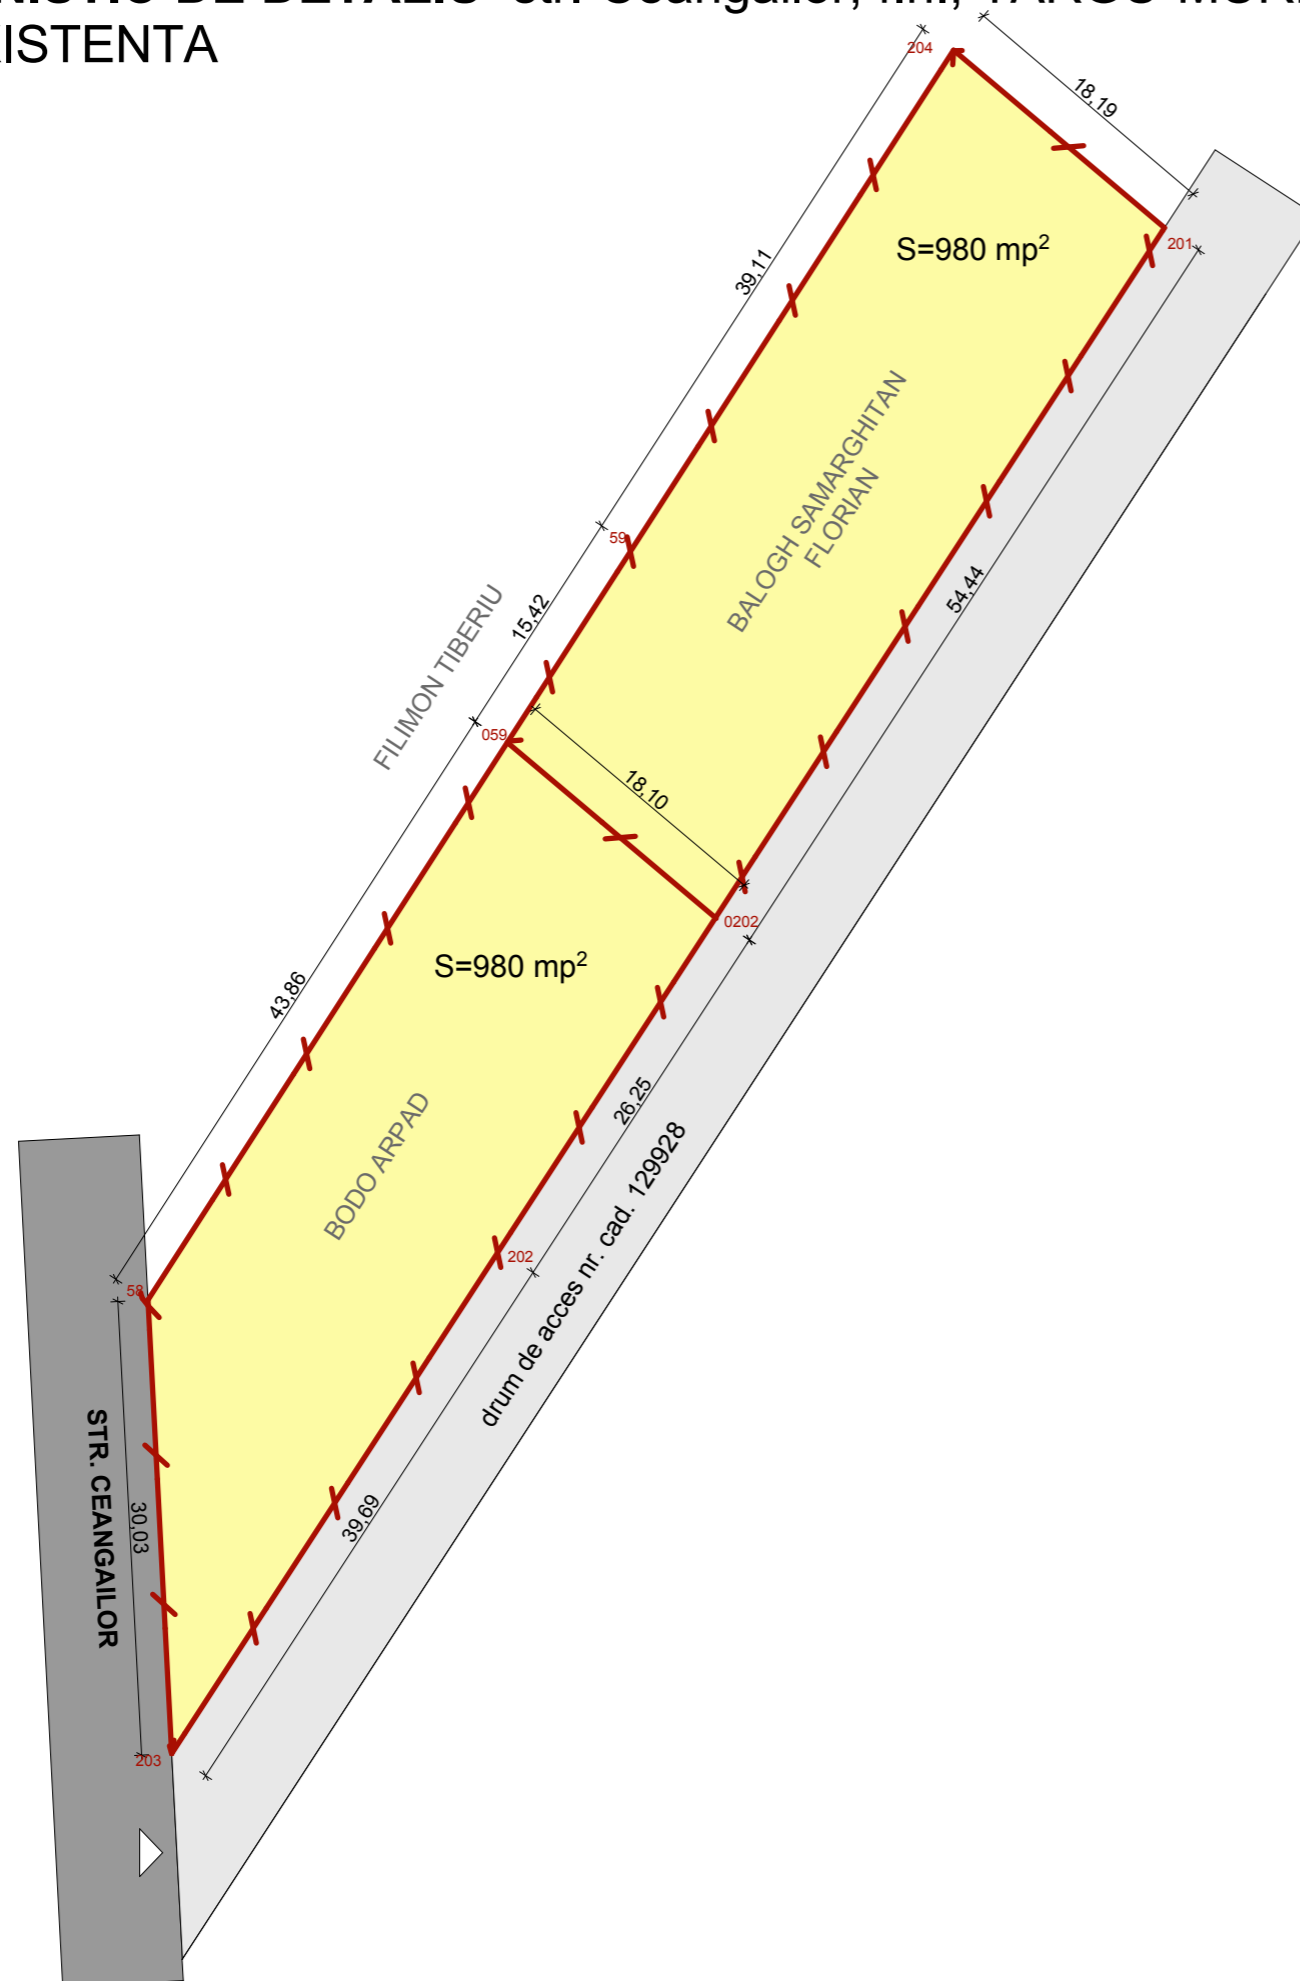


# PLAN URBANISTIC DE DETALIU -str. Ceangăilor, f.n., TARGU-MURES

## SITUATIE EXISTENTA

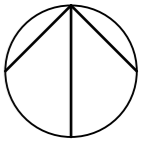

### LEGENDA

<b>LIMITE</b>		LIMITA DE PROPRIETATE A PARCELELOR STUDIATE
<b>FUNCTIONALITATEA ZONEI</b>		ZONA CAROSABILA
		DRUM DE SERVITUTE
		TERENURI CONSTRUIBILE
<b>ELEMENTE ARHITECTURAL URBANISTICE SI PEISAGERE</b>		ACCES LA PARCELA
<b>DISFUNCTIONALITATI</b>	REGLEMENTARE ACCES SI CONSTRUIRE A UNEI CASE -LOCUINTA UNIFAMILIALA PE PARCELA STUDIATA	
	AMENAJARE PARCELA	

VERIFICATOR EXPERT	NUME	SEM NATURA	CERINTA	Referat/Expertiza Nr./Data:
S.C.ARA ARCHITECTS S.R.L. RO15436513 NR.INREGISTRARE : J26/558/2003				BENEFICIARUL: BODO ARPAD BALOGH SAMARGHITAN FLORIAN DENUMIREA PROIECTULUI: PUD STUDIU DE AMPLASAMENT IN VEDEREA CONSTRUIRII A DOUA LOCUINTE UNIFAMILIALE ADRESA: str. Ceangăilor, f.n., TARGU-MURES
CALITATEA	NUME	SEM NATURA	SCARA: 1:500	PLANSA: A1
SEF PROIECT	Arh. RAUS A.			PR.NR.: 4/2012
PROIECTAT	Arh. RAUS A., POP-LUPU		DATA: 02/2012	
DESENAT	Arh.stag.POP-LUPU M.			SITUATIE EXISTENTA SI DISFUNCTIONALITATI