


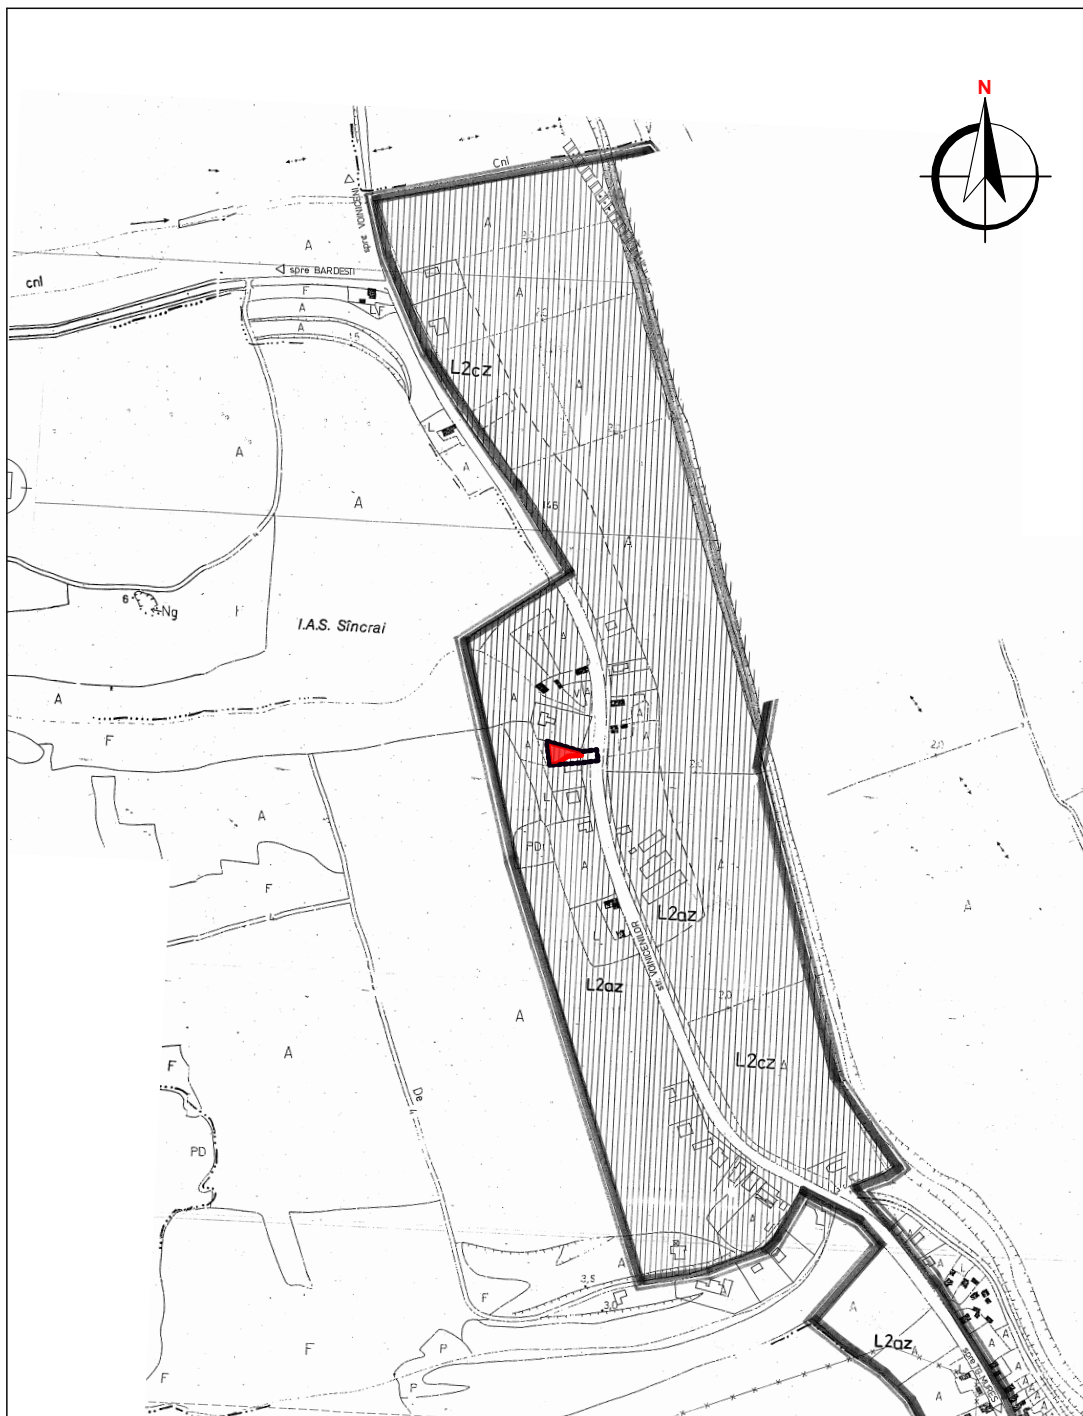

P.U.D. - CONSTRUIRE LOCUINTA D+P



LEGENDA:

LIMITE:

-  LIMITA ZONEI STUDIATE
-  LIMITA PROPRIETATE CHIOREAN VALERIA



S.C. ARHITECTON S.R.L.
 str. Revolutiei nr. 22 , Tg-Mures-RO
 tel/fax: 0265-217822
 J26-1100-2002 - R15097611
 arhitectonpro@yahoo.com

Beneficiar:

CHIOREAN VALERIA

PROIECT NR.

257/2012

Specificatie	Nume	Semnatura	Scara:	Denumire proiect:	FAZA DE PR.:
Sef proiect	arh. KOVACS ANGELA		1:10000	P.U.D. - CONSTRUIRE LOCUINTA D+P Tg-Mures, str. Voinicilor nr. 169	P.U.D.
Proiectat	arh. KOVACS ANGELA		Data:		PLANSĂ NR.
Desenat	arh. KONRAD ENIKO		07. 2012	PLAN DE INCADRARE IN P.U.Z. UNIRII	A.02