



P.U.D. - CONSTRUIRE LOCUINTA D+P

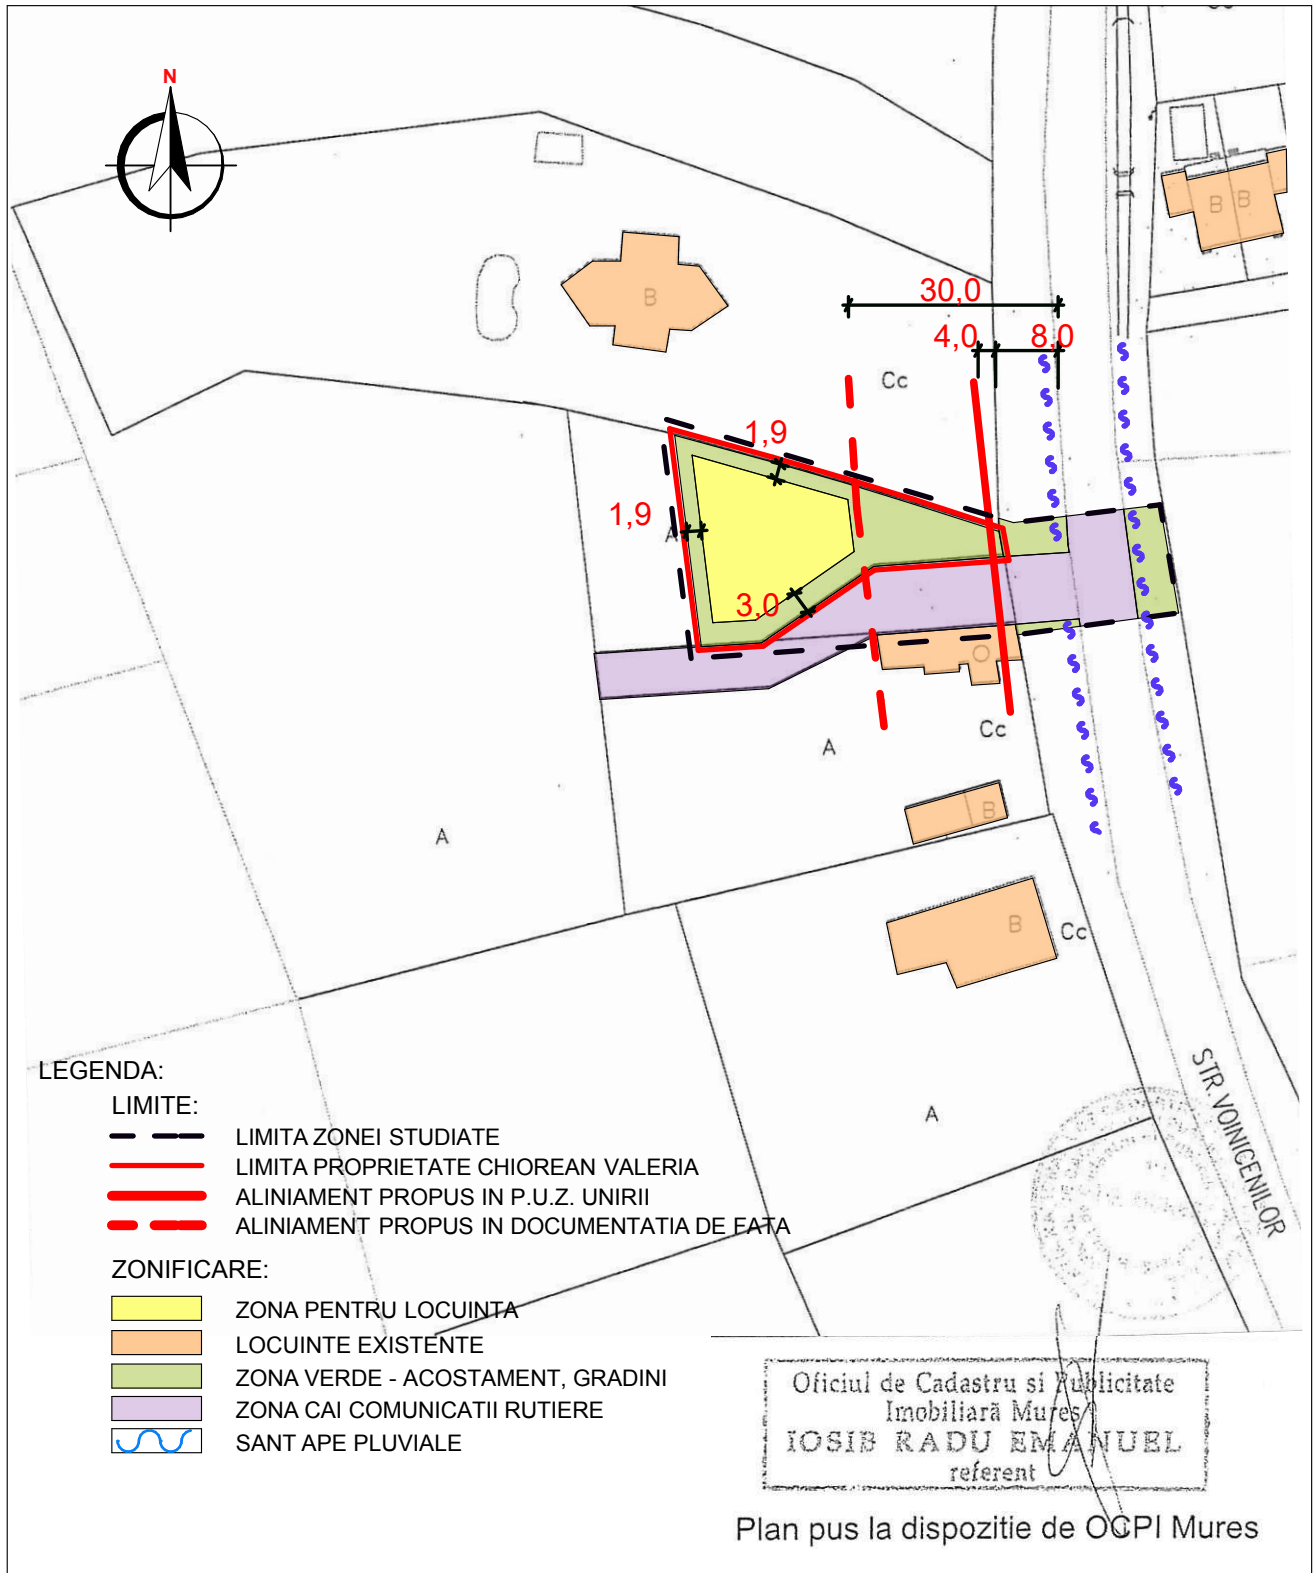

		S.C. ARHITECTON S.R.L. str. Revolutiei nr. 22 , Tg-Mures-RO tel/fax: 0265-217822 J26-1100-2002 - R15097611 arhitectonpro@yahoo.com		Beneficiar: CHIOREAN VALERIA		PROIECT NR. 257/2012	
Specificatie	Nume	Semnatura	Scara:	Denumire proiect:		FAZA DE PR.:	
Sef proiect	arh. KOVACS ANGELA		1:1000	P.U.D. - CONSTRUIRE LOCUINTA D+P Tg-Mures, str. Voinicilor nr. 169		P.U.D.	
Proiectat	arh. KOVACS ANGELA		Data:	Denumire plansa:		PLANSA NR.	
Desenat	arh. KONRAD ENIKO		07. 2012	REGLEMENTARI URBANISTICE		A.05	