

**PLAN DE
INCADRARE IN ZONA
Sc: 1:10000**



LEGENDA:

--- LIMITA STUDIATA

**PROIECTANT DE SPECIALITATE:
trafic serv srl**

BENEFICIAR:

S.C. LIDL ROMANIA S.C.S.

STUDIU DE CIRCULATIE


Str. Sinaia, Zona LIDL, Targu Mures, Jud. Mures

A0

Sef Proiect	Ing. Moldovan Horatiu	<i>[Signature]</i>
Intocmit	Ing. Aszalos Tibor A.	<i>[Signature]</i>
Intocmit	Ing. Pall Anna	<i>[Signature]</i>

Nr. proiect	08/2012
Faza	
Scara	1:10000


**PLAN DE INCADRARE
IN ZONA**

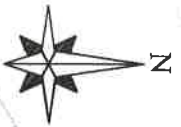





200

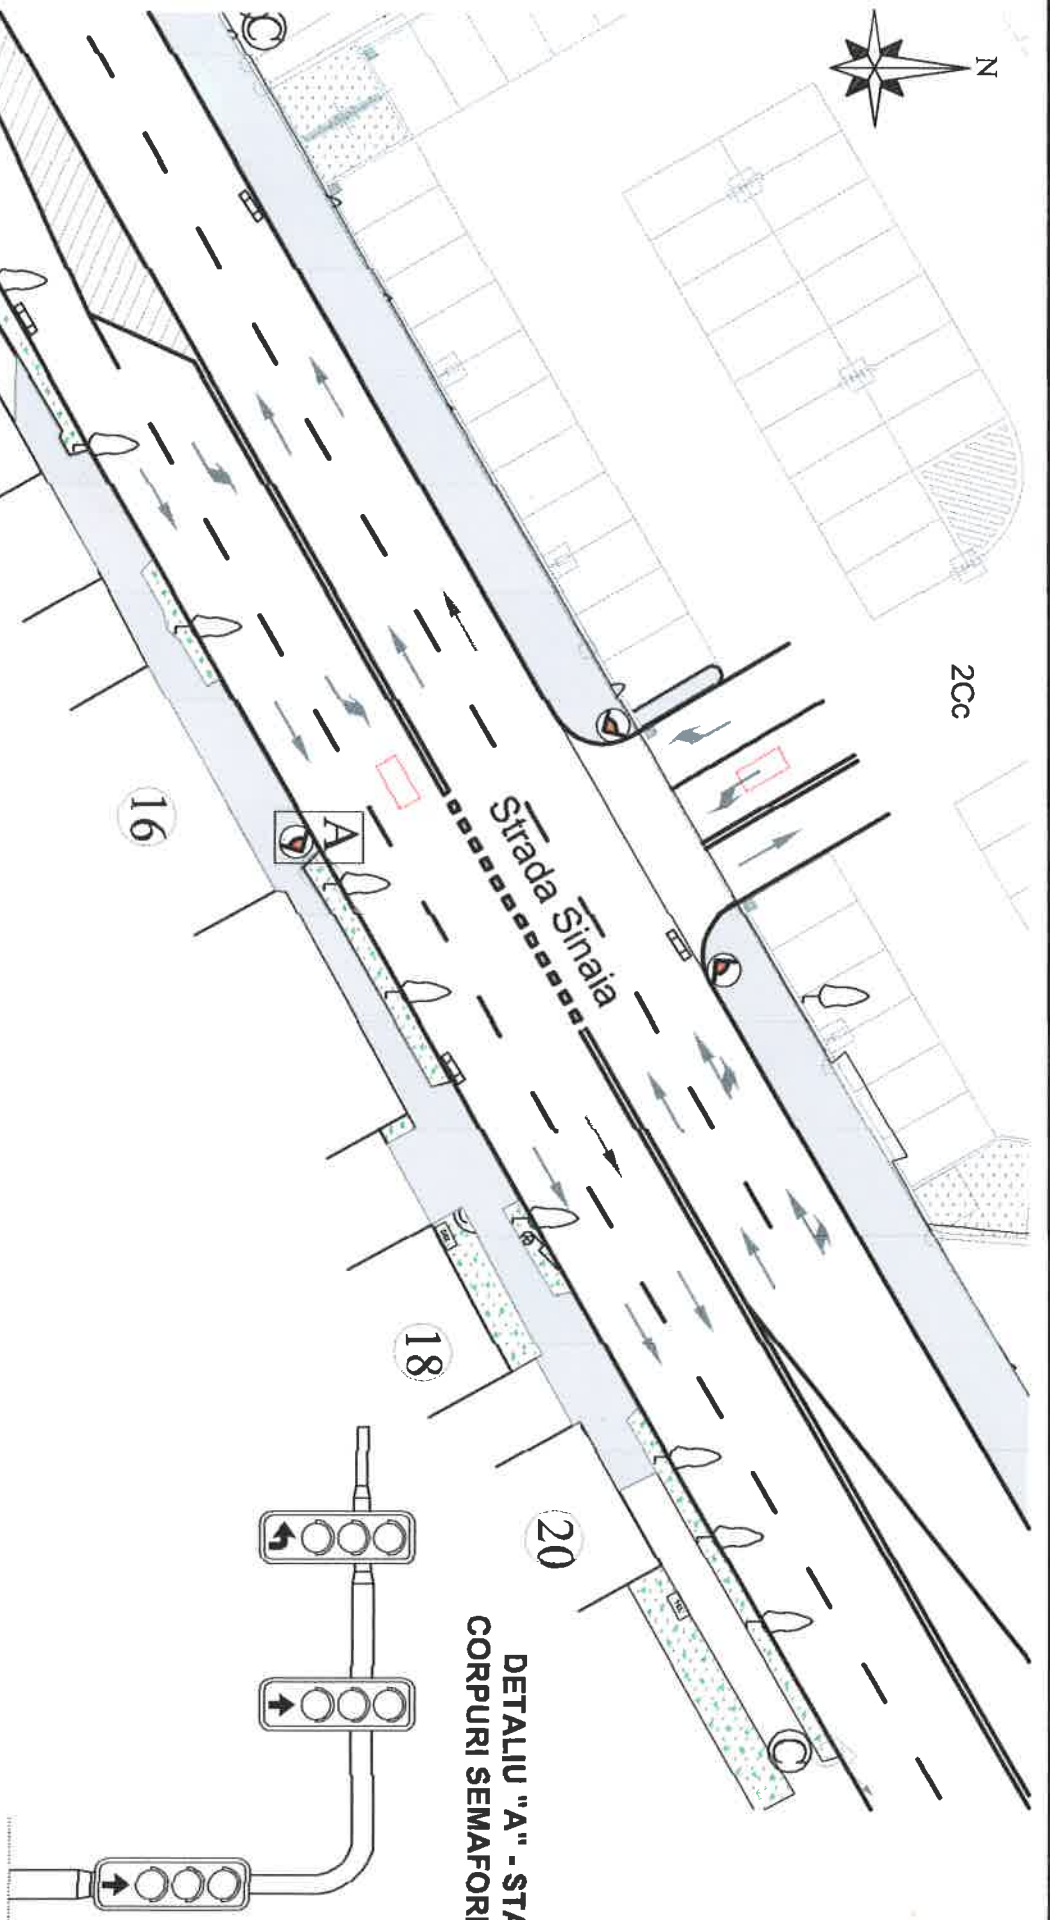Strada Sinaia

DETALIU "A" - STALP SI
CORPURI SEMAFORIZARE



LEGENDA:

-  SENZOR DE PREZENTA
-  SPATII VERZI AMENAJATE
-  SEMAFOR
-  MARCAJ RUTIER

PROIECTANT DE SPECIALITATE:
traffic serv srl

BENEFICIAR:

S.C. LIDL ROMANIA S.C.S.

STUDIUL DE CIRCULATIE


Str. Sinaia, Zona LIDL, Targu Mures, Jud. Mures

A2

Set Proiect	Ing. Moldovan Horatiu
Intocmit	Ing. Aszalos Tibor A.
Intocmit	Ing. Pall Anna

Nr. proiect	08/2012
Faza	Scara
Scara	:10000

**PLAN CU
SOLUTIA PROPUA**

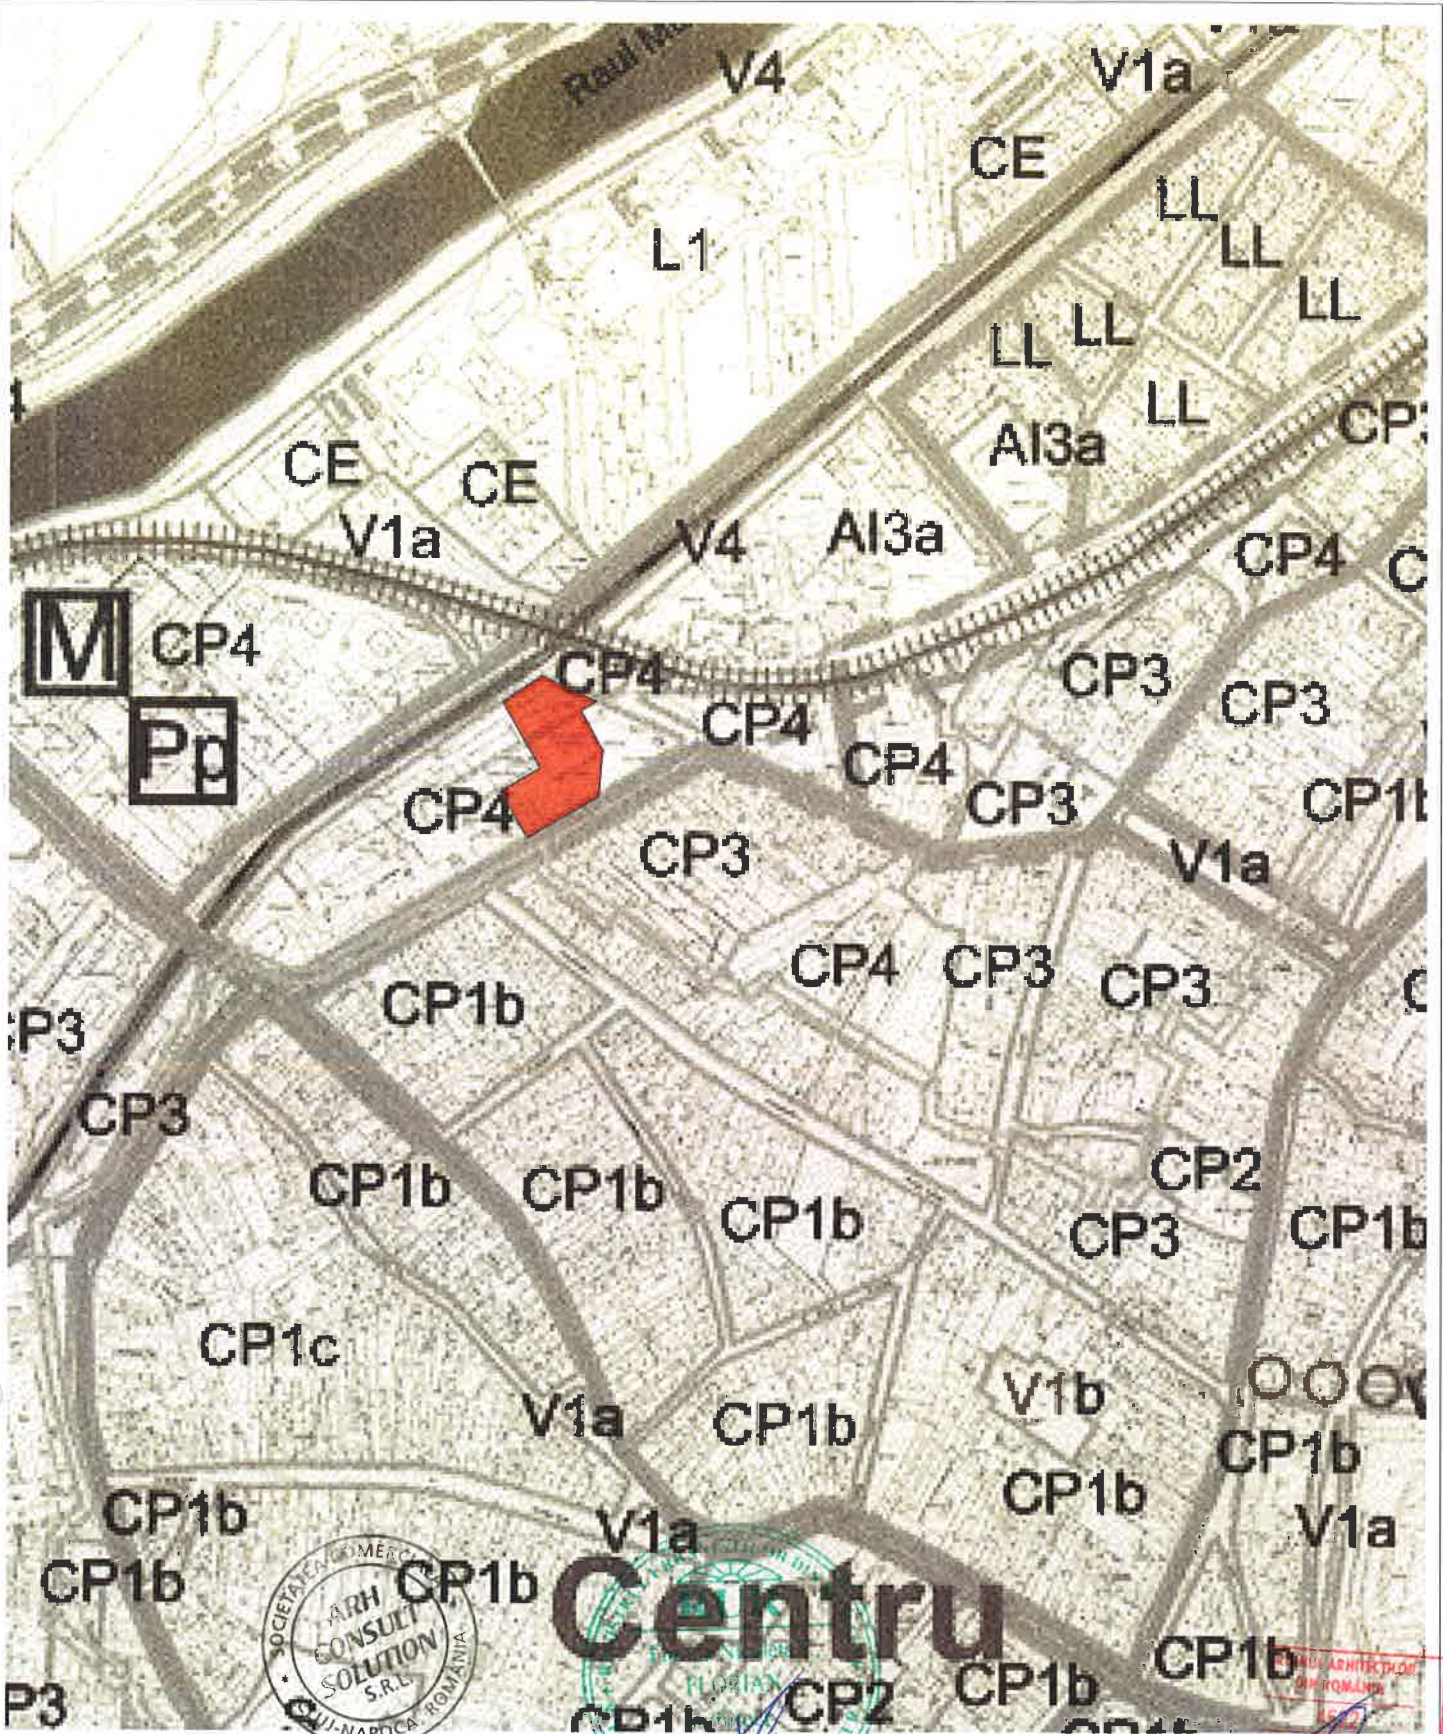

 - AMPLASAMENT STUDIAT

PROIECTANT GENERAL: S C ARH CONSULT SOLUTION S R L str. Viilor-Trascaului, nr. 208/2, Ap.1, Cluj-Napoca, jud. Cluj J12/2574/2011; CUI 29234719; tel.: 0722 612 113 ; fax: 0264 437067 E-mail: florinaflorina@yahoo.com		TITLUL PROIECTULUI: CONSTRUIRE SPATIU COMERCIAL PRODUSE ALIMENTARE SI NEALIMENTARE, INCLUSIV VANZARE CU AMANUNTUL, SISTEMATIZARE VERTICALA, REALIZARE ACCES, AMPLASARE TOTEM SI PANOURI RECLAMA, (PARTER)		FAZA DE PROIECTARE: PUD
SEF PROIECT	arh. FLORINA N. FLORIAN	DATA:	AMPLASAMENT: Str. Sinaia, nr. 3, Lot 2, Targu Mures, Jud. Mures	
PROIECTAT	arh. FLORINA N. FLORIAN	15 AUGUST 2012	BENEFICIAR: SOCIETATEA COOPERATIVA DE CONSUM FEDERALCOOP Piata Victoriei, nr. 5, Targu Mures, jud. Mures	
DESENAT	stud. arh. CLAUDIU POPA	SCARA:	INVESTITOR: S.C. LIDL ROMANIA S.C.S.	
VERIFICAT	arh. FLORINA N. FLORIAN	1 : 10000	TITLUL PLANSEI: PLAN DE INCADRARE IN PUG	
			PROIECT NR.: 103/2014 corectat <i>Fl</i>	
			PLANSA NR.: U 01'	