



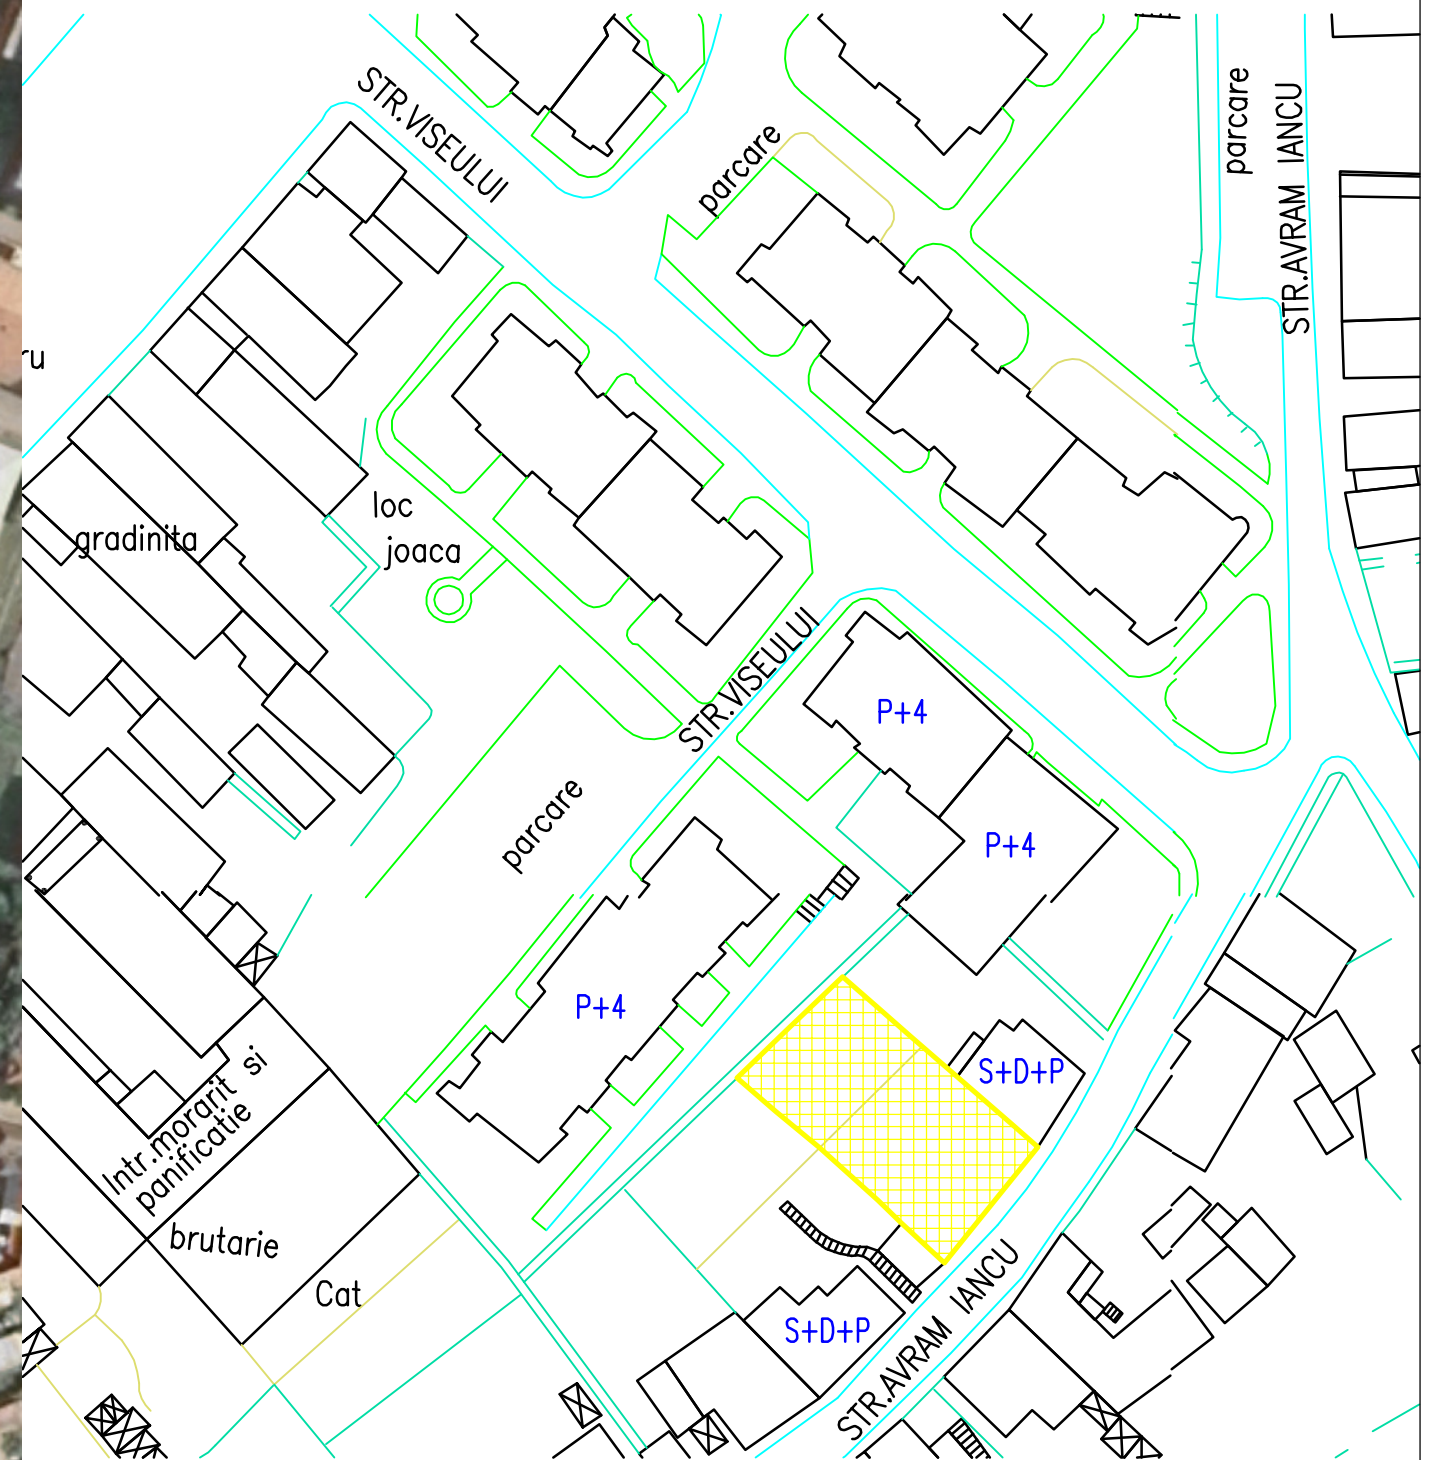

CF 131231

TOP: 2283/1/1/2/2/2
 2279/2/1/2
 2283/2/1/2/2/2/2
 2283/2/1/2/2/3/2
 2279/2/2/2/2

AMPLASARE CASA DE LOCUIT IN STR. AVRAM IANCU, TG-MURES

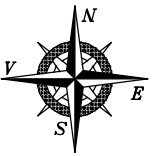

LEGENDA:

 AMPLASAMENT STUDIAT



BIROU DE ARHITECTURA SI URBANISM
 TIRGU MURES – J26–1570–2004

sef proiect	arh. Octavian LIPOVAN
intocmit	arh. Octavian LIPOVAN
desenat	arh. Octavian LIPOVAN
verificat	arh. WINKLER Erika

BENEFICIARI: dl NAPRADEAN CIPRIAN TUDOR TG-MURES, STR. AVRAM IANCU NR.46 AP.1A		FAZA: PUD
TITLU AMPLASARE CASA DE LOCUIT	DATA: iun. 2012	NR.PROIECT: 56-12
PROIECT: IN STR. AVRAM IANCU, TG-MURES	SCARA: 1:500	NR.PLANSA : A001.1
TITLU PLAN DE INCADRARE IN LOCALITATE	PLANSA: PLAN DE INCADRARE IN ZONA	