



PROFIL 1-1

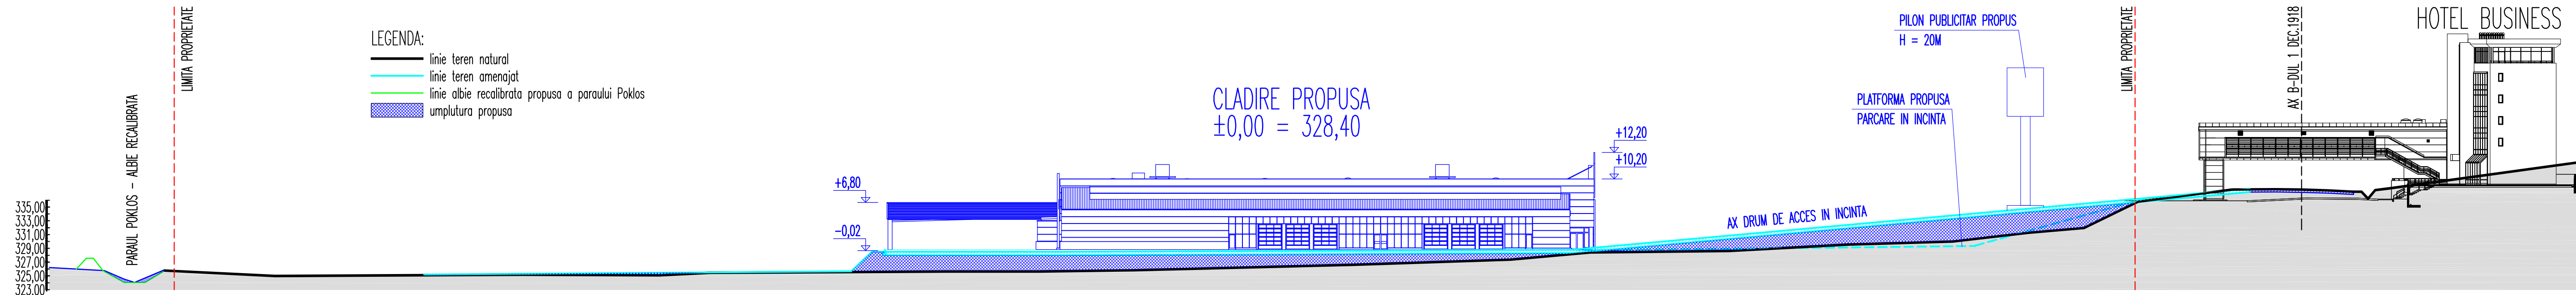

DEFASURATA LA B-DUL 1 DECEMBRIE 1918

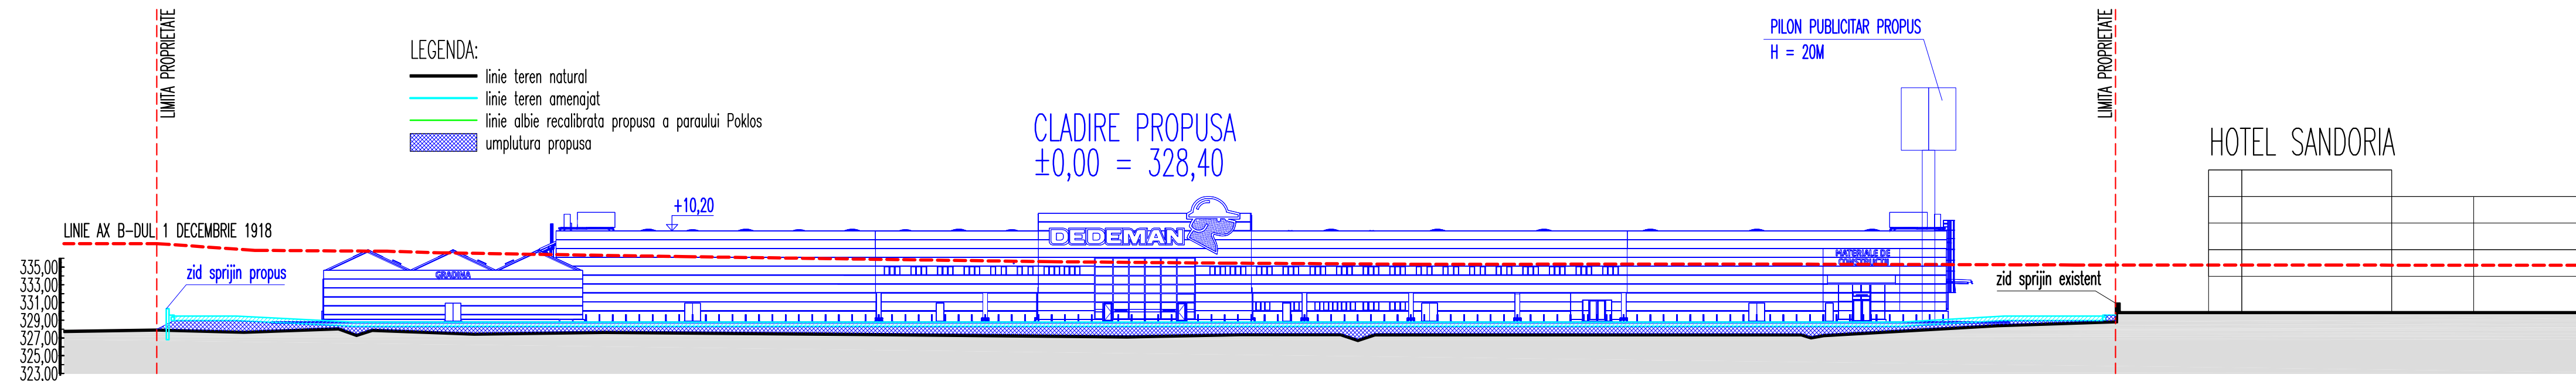

A&G sc ARHIGRAF srl		BIROU DE ARHITECTURA SI URBANISM CALUSERI - J26-728-1994	
sef proiect	arh. Octavian LIPOVAN	desenat	arh. WINKLER Eniko
proiectat	arh. WINKLER Eniko	verificat	arh. Octavian LIPOVAN
BENEFICIAR:	SC LAND TIRGU MURES ONE SRL B-dul C-tin Budisteanu nr.28C, birou E1-1.3 Sector 1	FAZA:	PUZ
TITLU	PLAN URBANISTIC ZONAL RESTRUCTURARE TEREN	DATA:	ian. 2013
PROIECT:	B-DUL 1 DECEMBRIE 1918, F.N. TIRGU MURES, JUD. MURES	NR. PROIECT:	332-12
TITLU	PROFIL 1-1	SCARA:	1:500
PLANSA:	DEFASURATA LA STRADA	REV.:	-
ACEST PROIECT ESTE PROPRIETATEA INTELLECTUALA A SC ARHIGRAF SRL. UTILIZAREA LUI INTRA SUB INCENDIATA LEGII DREPTULUI DE AUTOR.		NR. PLANSA:	U 006.1