



P.U.D. - CONSTRUIRE LOCUINTA
mun. Tg-Mures, jud. Mures

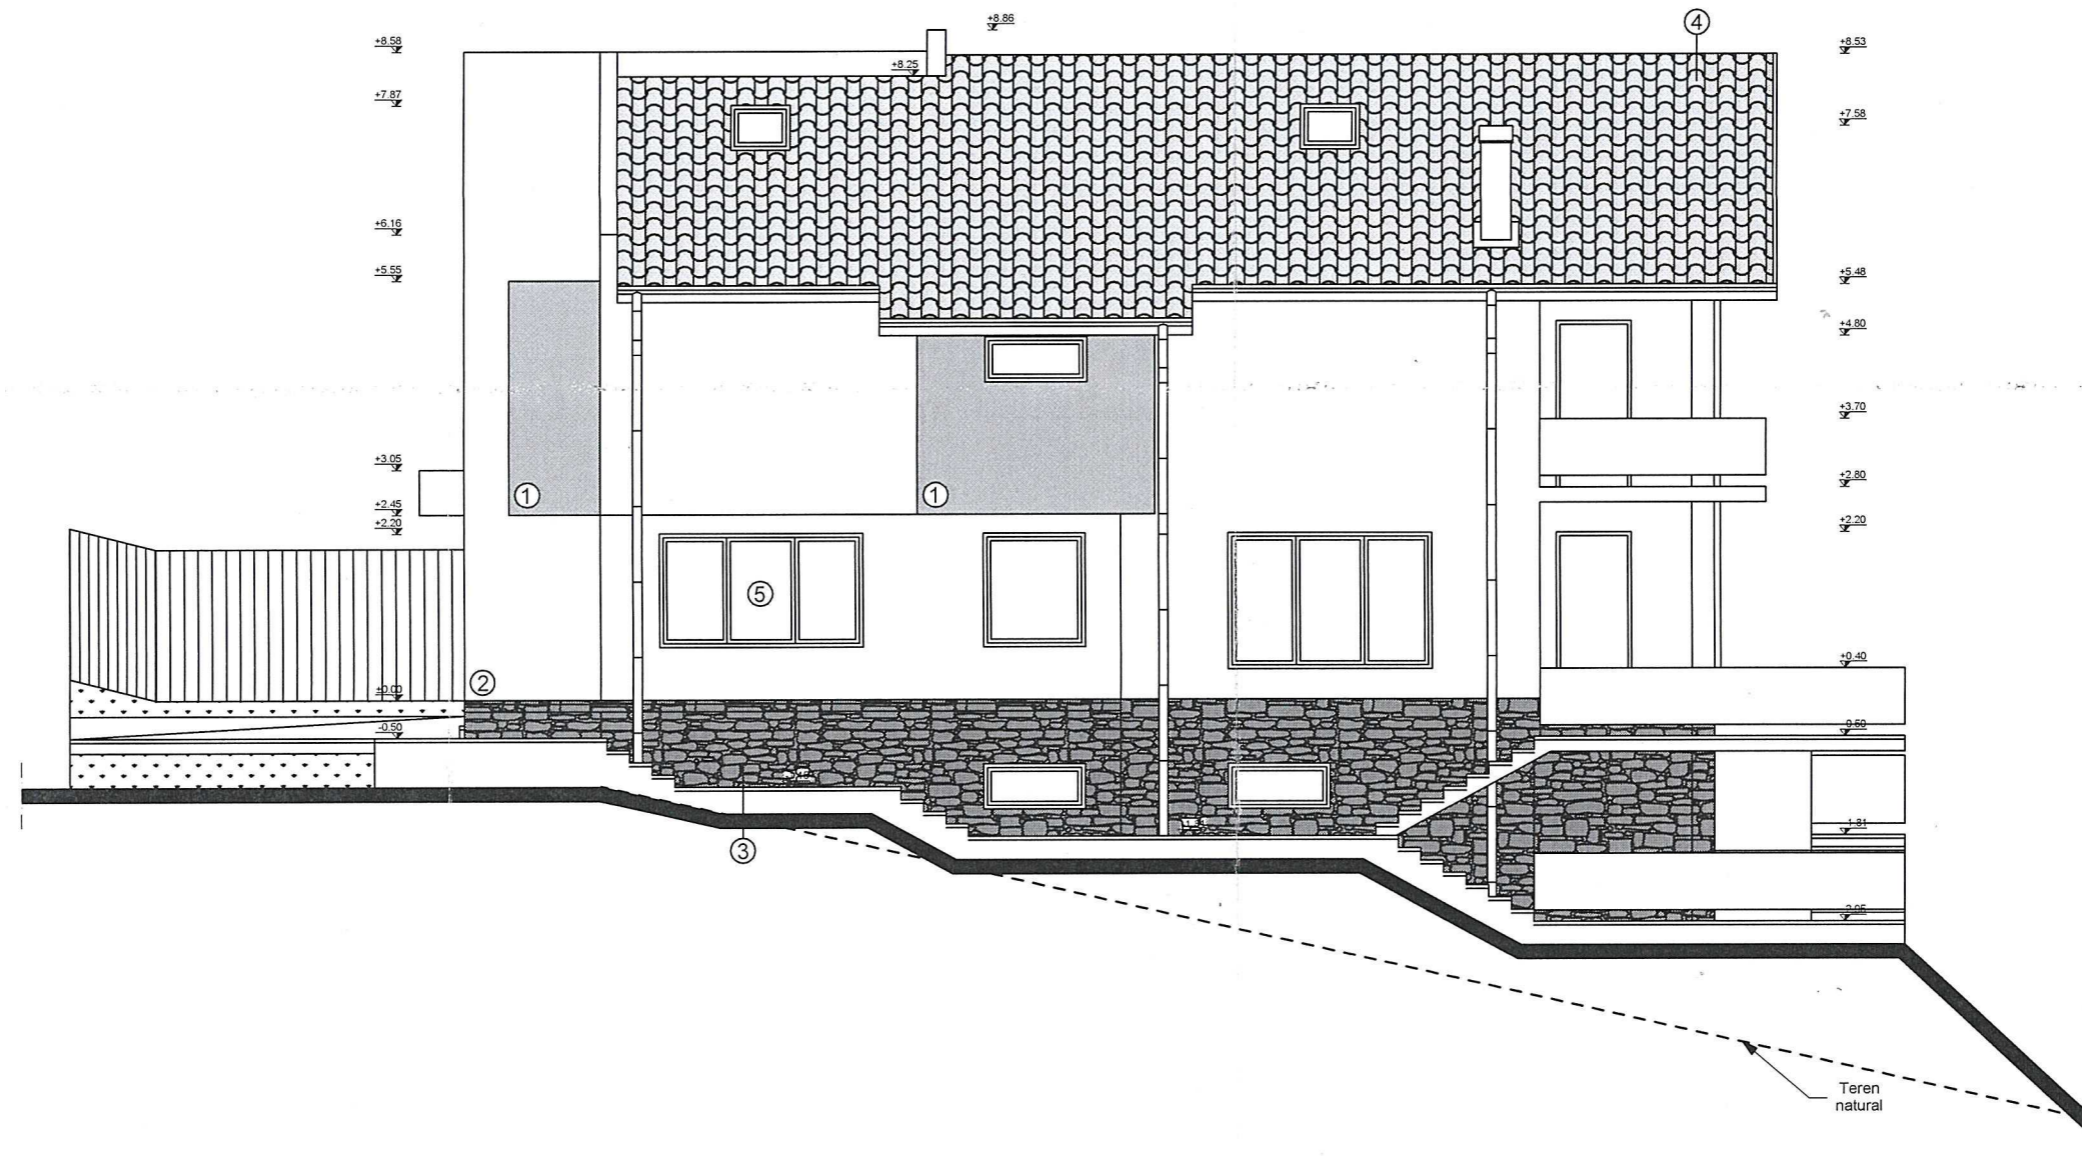

REPRODUS CU ACORDUL S.C. VEBA PLUS S.R.L.

Prezenta plansa este proprietatea intelectuala a S.C. ARHITECTON S.R.L.Reproducerea totala sau partiala fara acordul proiectantului este interzisa si se sanctioneaza conform legii				Beneficiar:	
 <p>S.C. ARHITECTON S.R.L. str. Revolutiei nr. 22 , Tg-Mures-RO tel/fax: 0265-217822 J26-1100-2002 - R15097611 arhitectonpro@yahoo.com</p>			<p>BUTUC OVIDIU MUGUREL si BUTUC SIMONA ADRIANA</p>		PROIECT NR. 322/2013
			Denumire proiect:		FAZA DE PR.:
Specificatie	Nume	Semnatura	Scara: 1:100	<p>P.U.D. - CONSTRUIRE LOCUINTA str. Comesti nr. 20,mun. Tg-Mures, jud. Mures</p>	
Coordonator urbanism	arh. Kovacs Angela			Data: 02.2013	Denumire plansa:
Intocmit	arh. Kovacs Angela		<p>FATADA LATERALA DREAPTA - SECTIUNE PRIN TEREN</p>		PLANSA NR. A.08
Desenat	arh. Konrad Eniko				