






amplasament studiat

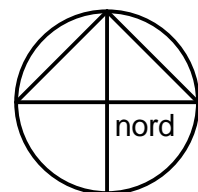

<p>s.c. ARX s.r.l. J26-384-2002 C.U.I. 14630456 Tg.Mure str. Frunzei nr. 5. Tel. 0788-345853</p>			<p>Plan Urbanistic de Detaliu Construire cas de locuit i garaj, utilit i i împrejmuire str. Eden f. nr. - Tg.Mure Beneficiar: Chebu Ioan, Chebu Olivia-Angela</p>		<p>proiect nr. 08/2013 faza PUD</p>
ef proiect:	arh. Bakó Lóránt		sc. 1:5000	Încadrare în zon	U/1b
Proiectat:	arh. Bakó Lóránt		04.2013		

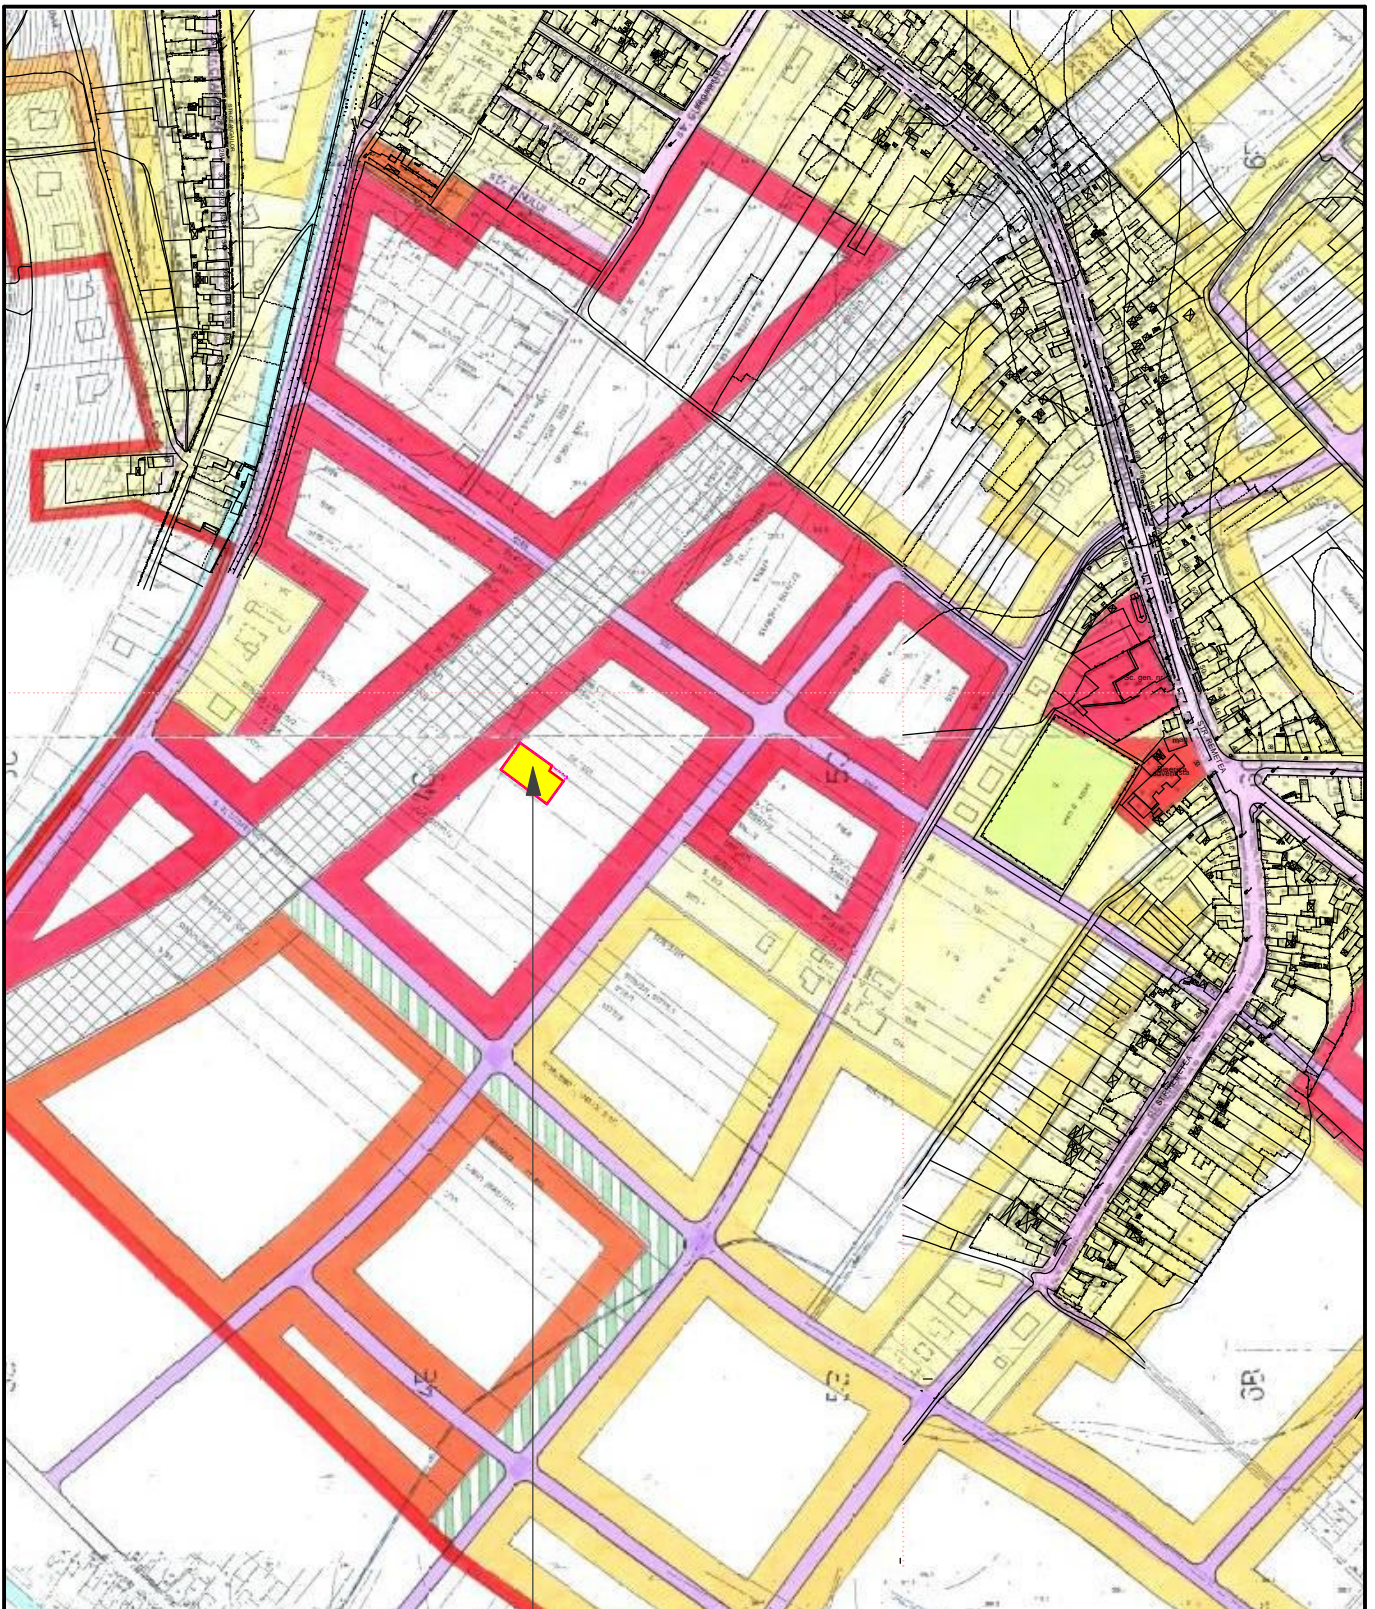

amplasament studiat

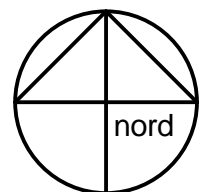

<p>s.c. ARX s.r.l. J26-384-2002 C.U.I. 14630456 Tg.Mure str. Frunzei nr. 5. Tel. 0788-345853</p>		<p>Plan Urbanistic de Detaliu Construire cas de locuit i garaj, utilit i i împrejmuire str. Eden f. nr. - Tg.Mure Beneficiar: Chebu Ioan, Chebu Olivia-Angela</p>		<p>proiect nr. 08/2013 faza PUD</p>
ef proiect:	arh. Bakó Lóránt	sc. 1:5000	Încadrare în zon - PUZ Unirii	U/1a
Proiectat:	arh. Bakó Lóránt	04.2013		