


PUD - CONSTRUIRE CASA DE LOCUIT MUN. TG-MURES - JUD. MURES

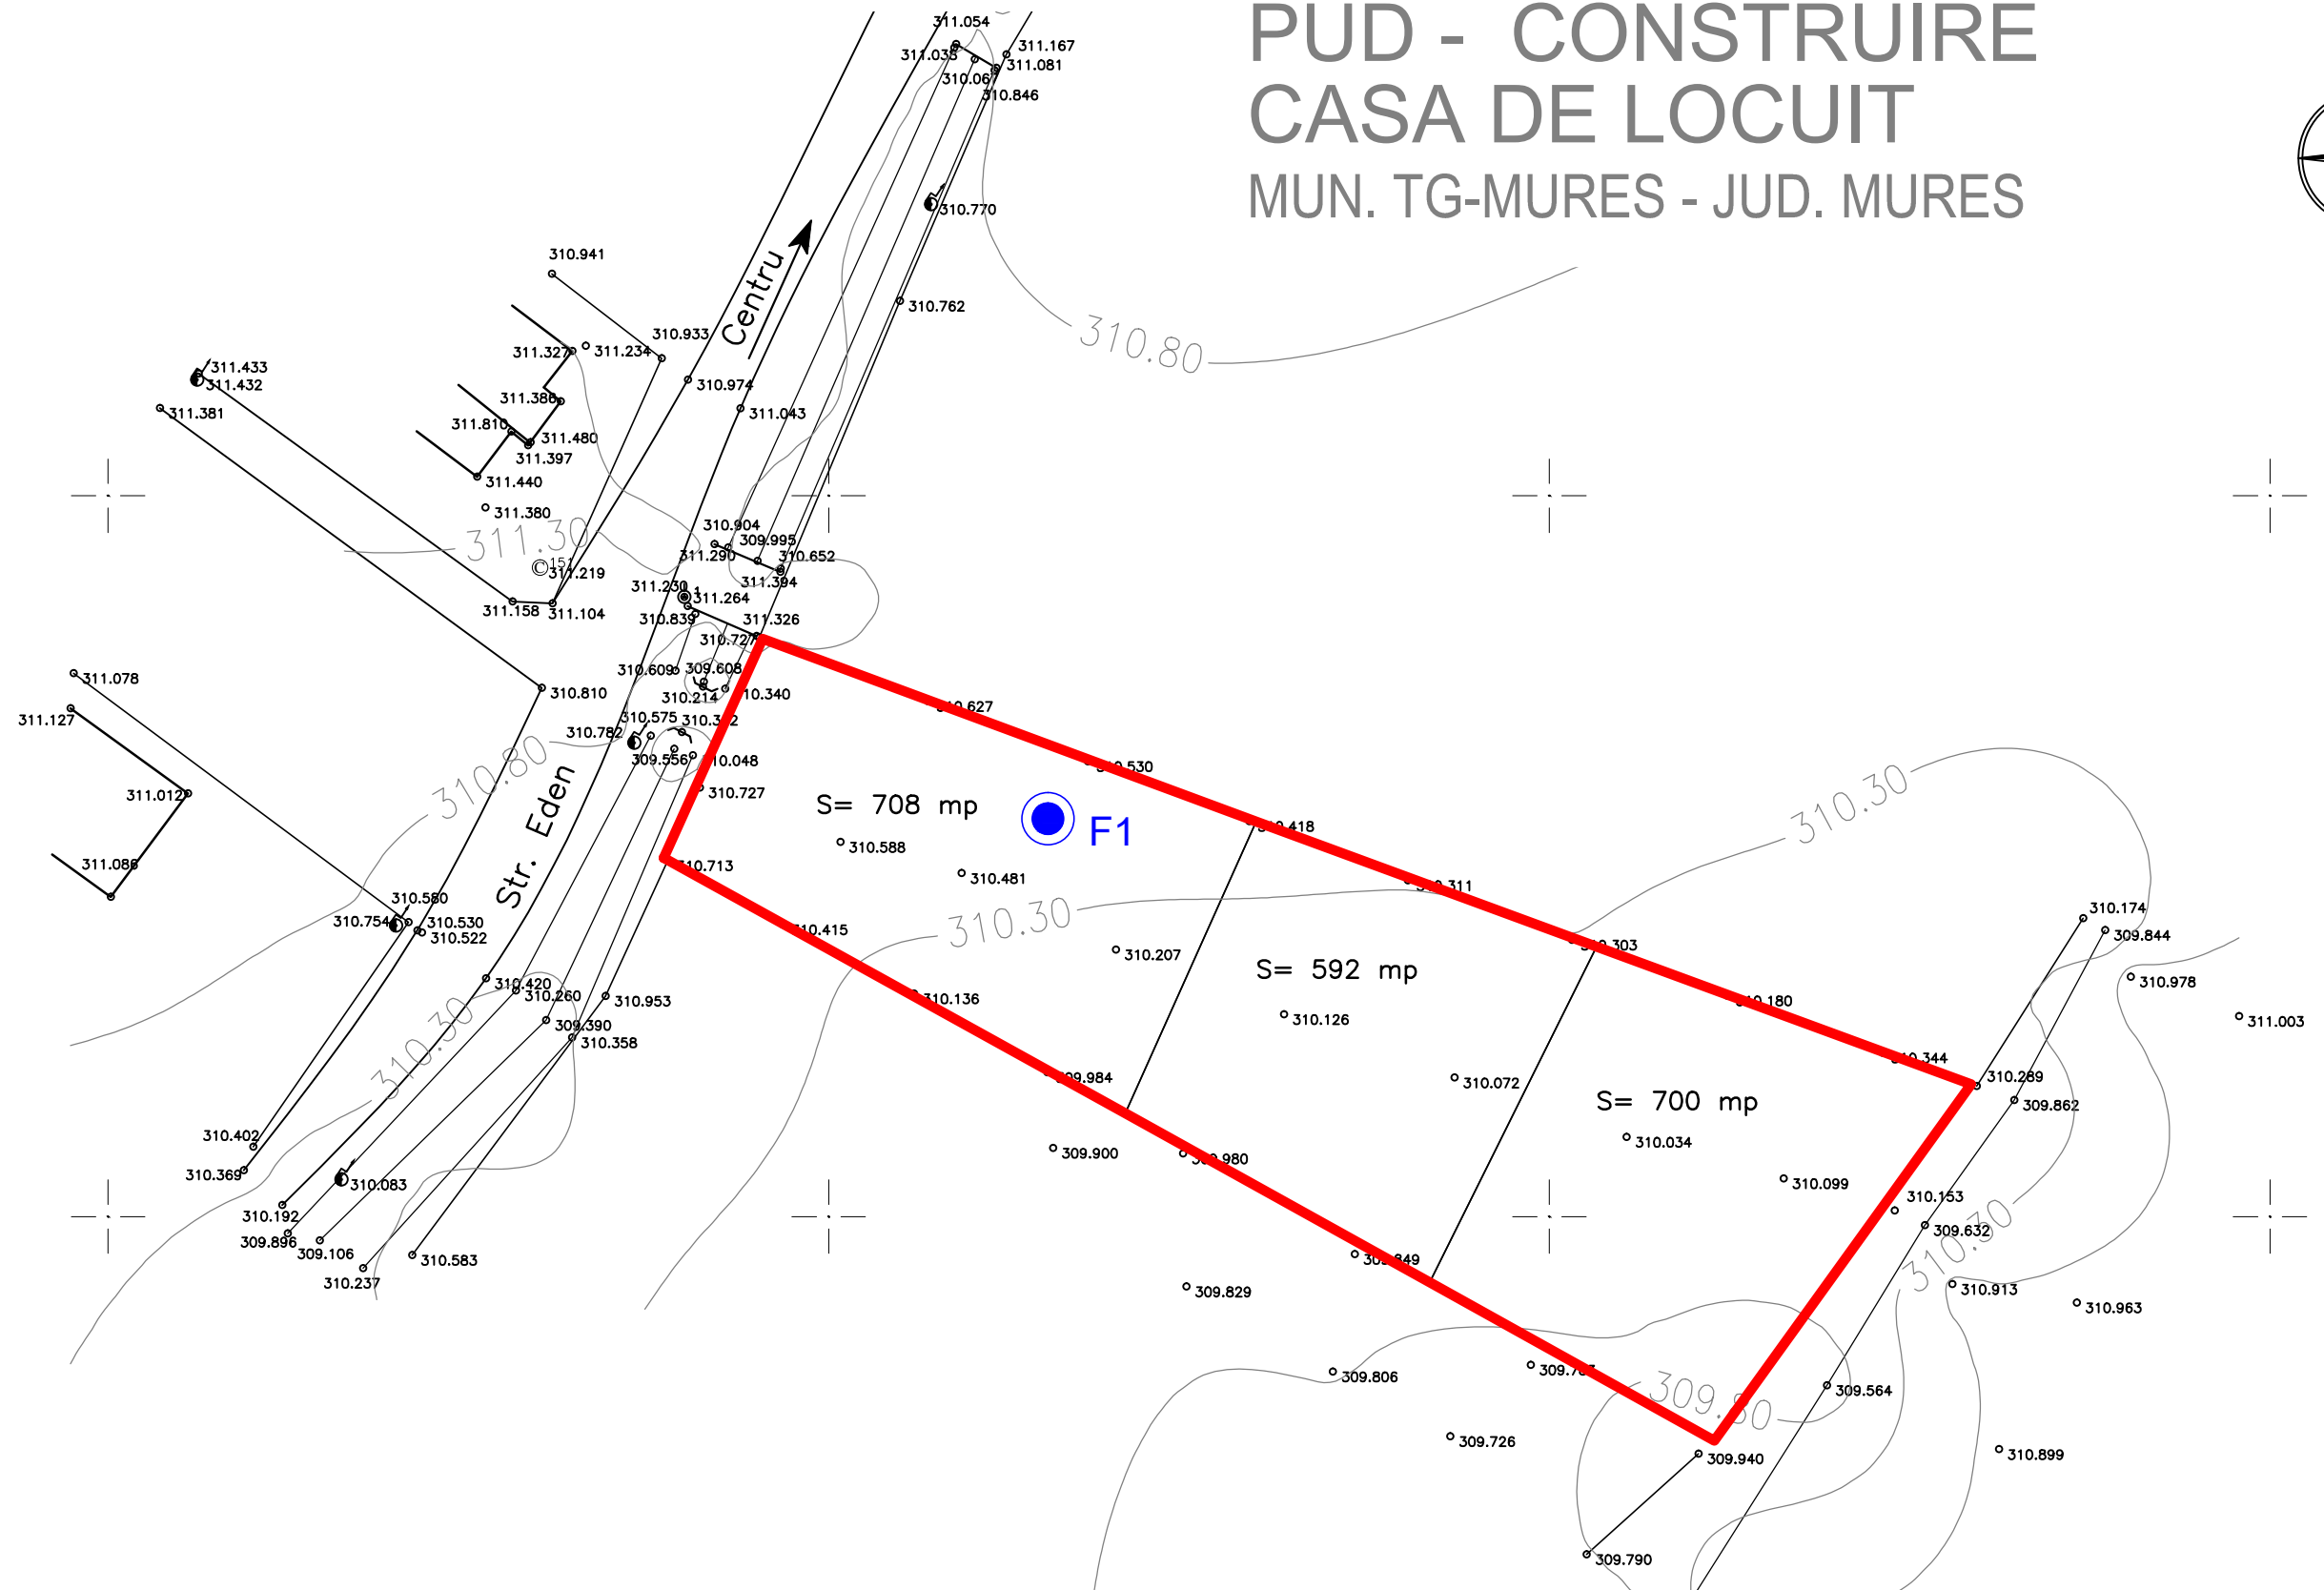


STRATIFICATIE – FORAJ GEOTEHNIC:

- F1 – 0,00_0,30 M – SOL VEGETAL
- 0,30_1,80 M – ARGILA MALOASA NEAGRA CAFENIE
- 1,80_2,70 M – NISIP FIN MEDIU PRAFOS CENUSIU GALBUI
- 2,70_3,60 M – PRAF NISIPOS ARGILOS CENUSIU GALBUI
- 3,60_5,00 M – PIETRIS CU NISIP, RAR BOLOVANIS

LEGENDA:

- LIMITA PROPRIETATE
- FORAJ GEOTEHNIC

Prezenta plansa este proprietatea intelectuala a S.C. ARHITECTON S.R.L.Reproducerea totala sau partiala fara acordul proiectantului este interzisa si se sanctioneaza conform legii

		S.C. ARHITECTON S.R.L.		BENEFICIAR		PROIECT NR.:
		str. Revolutiei nr. 22, Tg-Mures-RO tel/fax: 0265-217822 J26-1100-2002 - R15097611 arhitectonpro@yahoo.com		SIVU CLAUDIU ILIE si sotia SIVU CARMEN DIANA		314/2013
Specificatie	Nume	Semnatura	SCARA:	DENUMIRE PROIECT		FAZA DE PR.:
Coordonator urbanism	ARH. KOVACS ANGELA		1:500	CONSTRUIRE CASA DE LOCUIT		P.U.D.
Intocmit	TH.PR. GALFI ILDIKO		DATA:	Str. Eden; Fr. Nr.; Mun. Tg-Mures; Jud. Mures		PLANSA NR.
Desenat	TH.PR. GALFI ILDIKO		04.2013	DENUMIRE PLANSA		
				PLAN DE ANALIZA GEOTEHNIC		A.06