




Plan de incadrare c. Terra

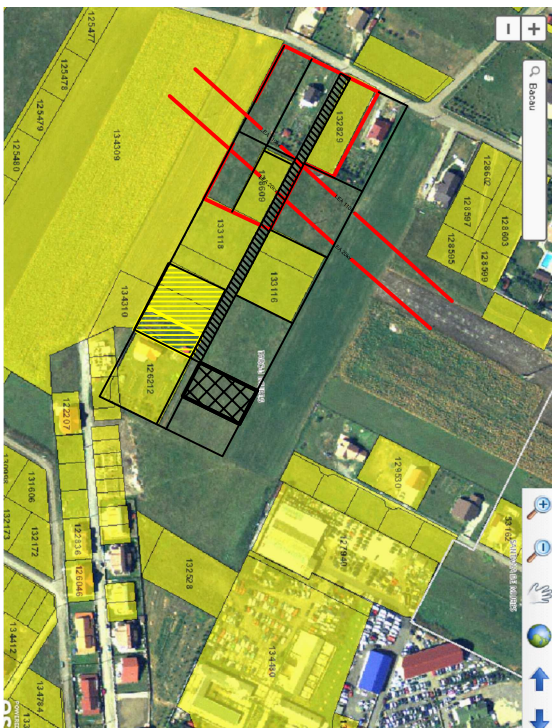

Plan de incadrare OrtoFoto

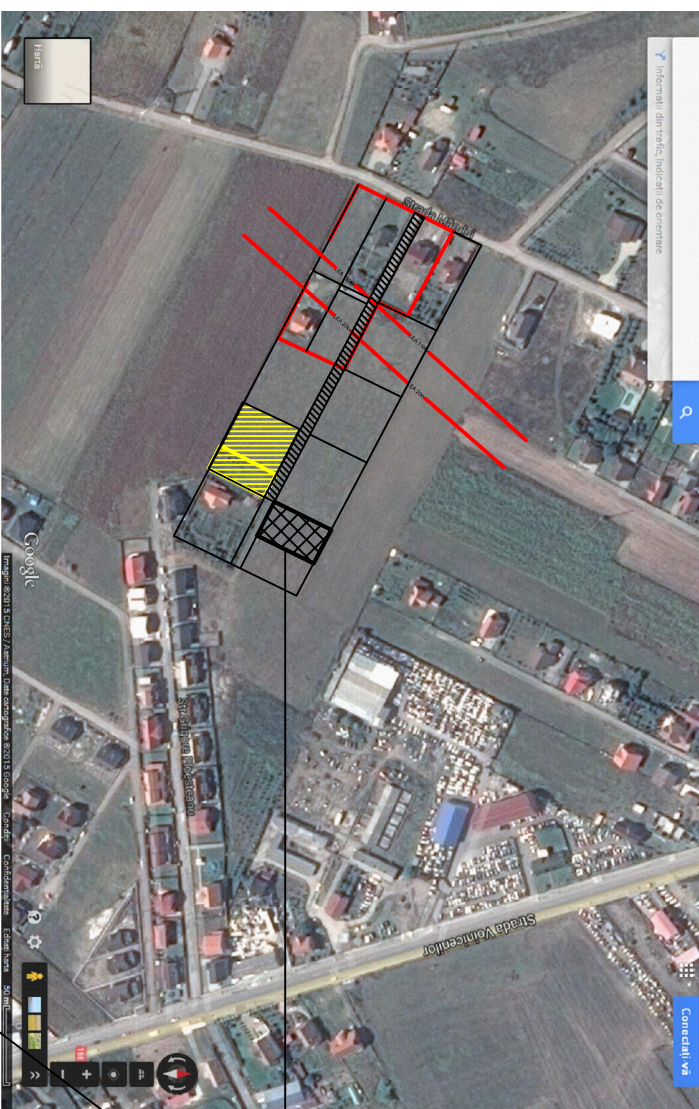


BENDE Endre si Ecaterina  
CF 133346 Tg.Mures  
cad.3422, S=1021mp

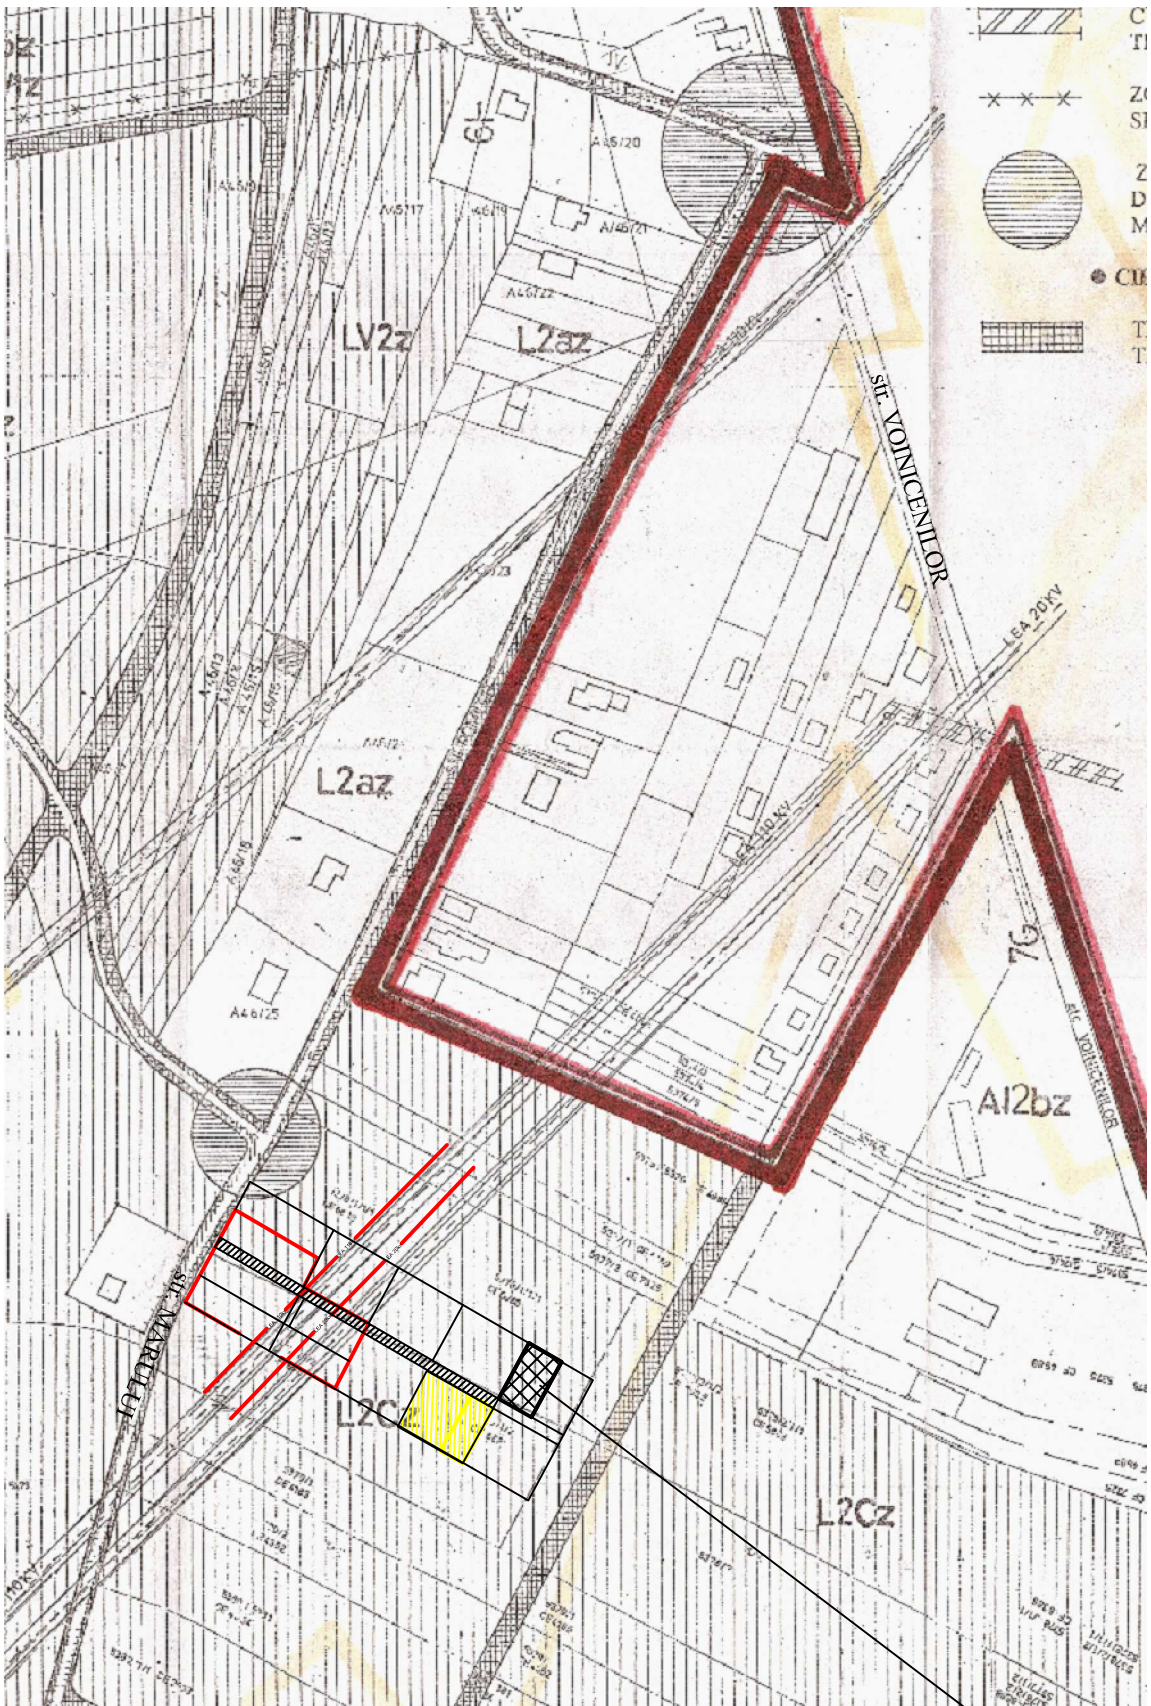

Plan de incadrare PUZ Unirii

 Amplasament studiat

Prezenta documentatie este proprietatea intelectuala a elaboratorului, si in baza Legii dreptului de autor, reproducerea sau utilizarea de catre terti, fara acordul autorului, va genera solicitarea de daune materiale !

 ARHITECTURA / CONSULTANTA / EVALUARI	<b>PROSERV PLUS srl</b> J 26 - 595 - 1992 4300 Tirgu-Mures, str.Borzesti nr.4 mob. 0721 432 667 e-mail: fisusdan@yahoo.com	<b>BENEFICIAR</b> : BENDE Endre si Ecaterina <b>AMPLASAMENT</b> : Tg.Mures zona str.Marului / Pomilor	Pr.nr. 3-04U/2015 Faza PUD Scara
	Proiectat arh. FISUS Dan Desenat arh. FISUS Dan Ridicare topo ing.Adrian GROSS	<b>PUD - Studiu de amplasament</b> Plan de incadrare OrtoFoto / PUZ	U - 1 Data 07.2015