


PLAN DE INCADRARE IN ZONA  
scara 1:5000

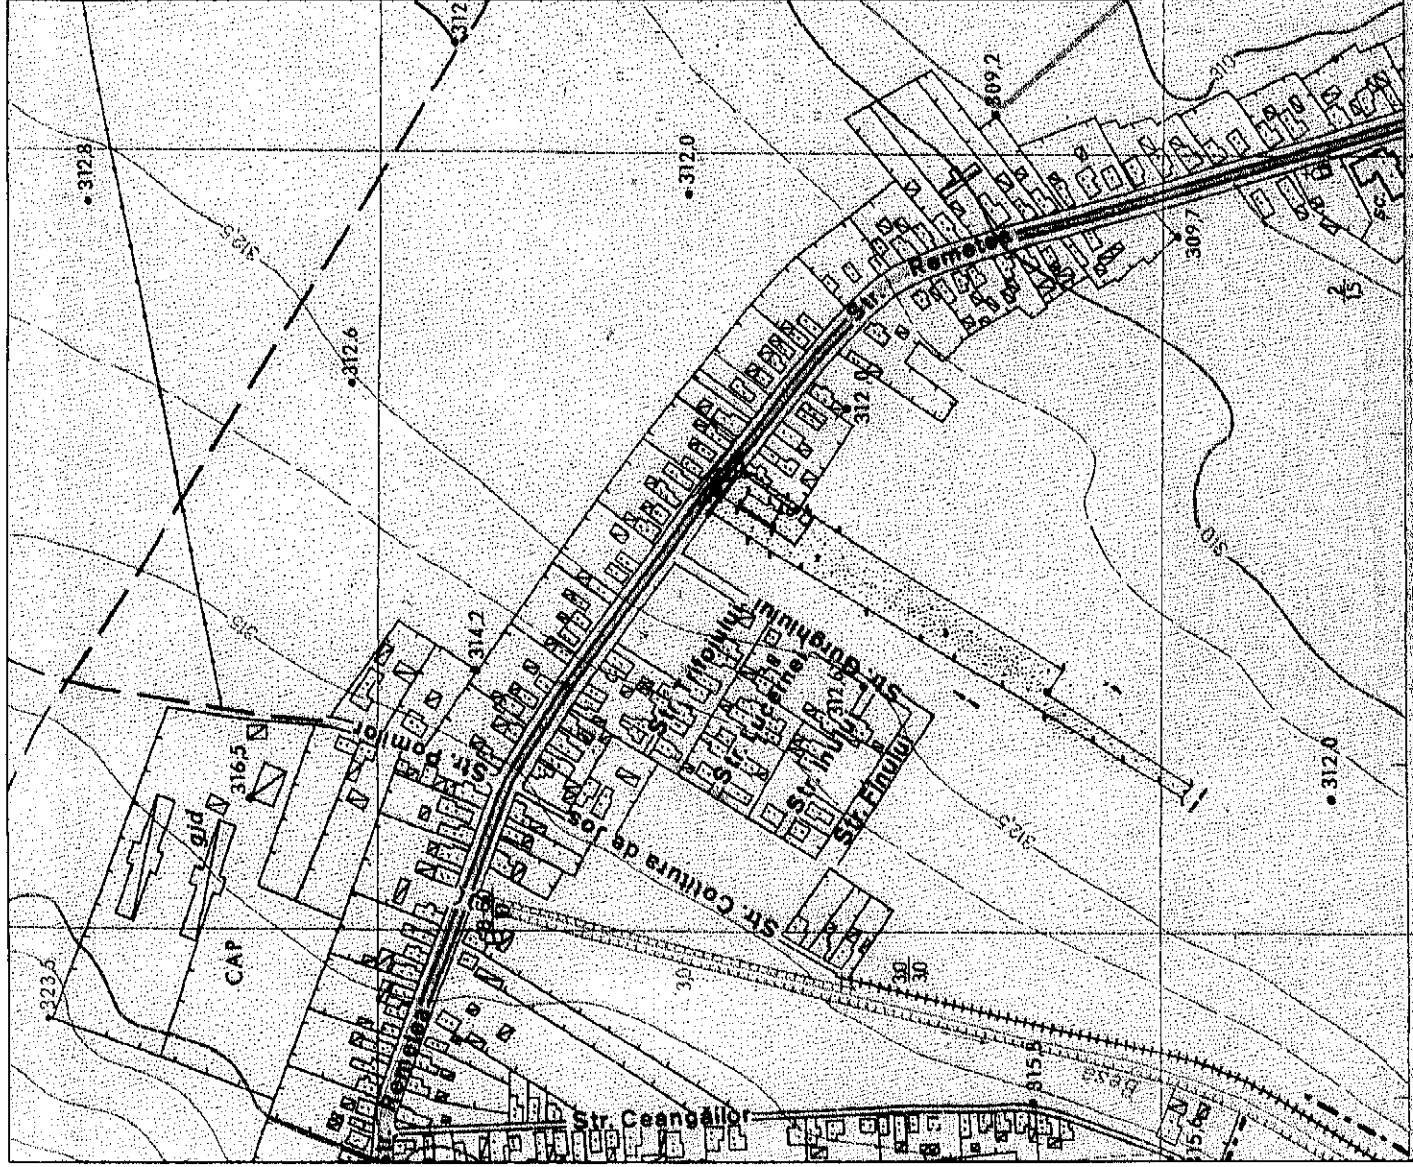

Amplasament 