


PLAN DE INCADRARE IN ZONA
Scara 1:5.000



Amplasament

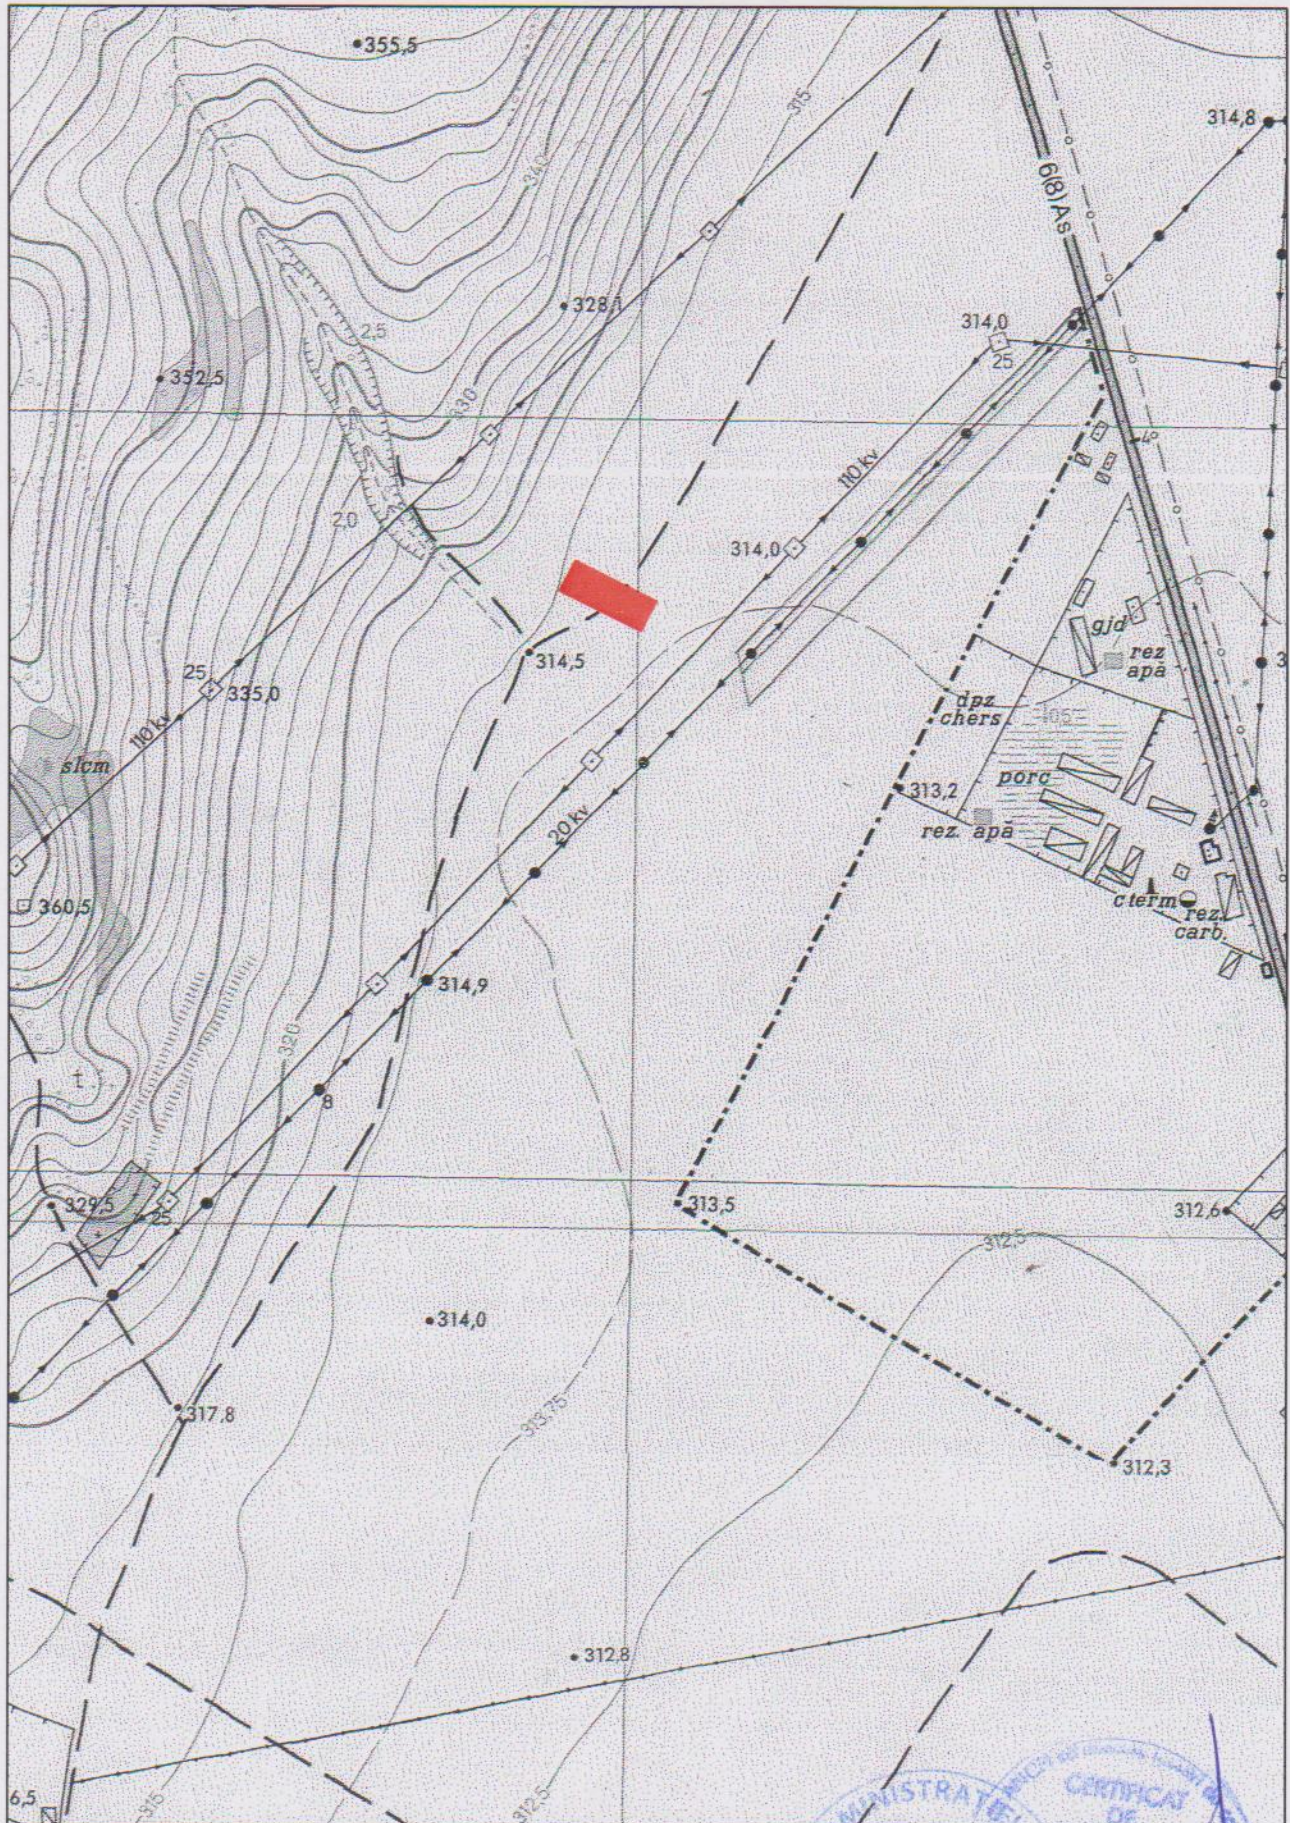