



PLAN DE SITUATIE
 scara 1:1000
 Sistem de proiectie:
 Sistem STEREO 70

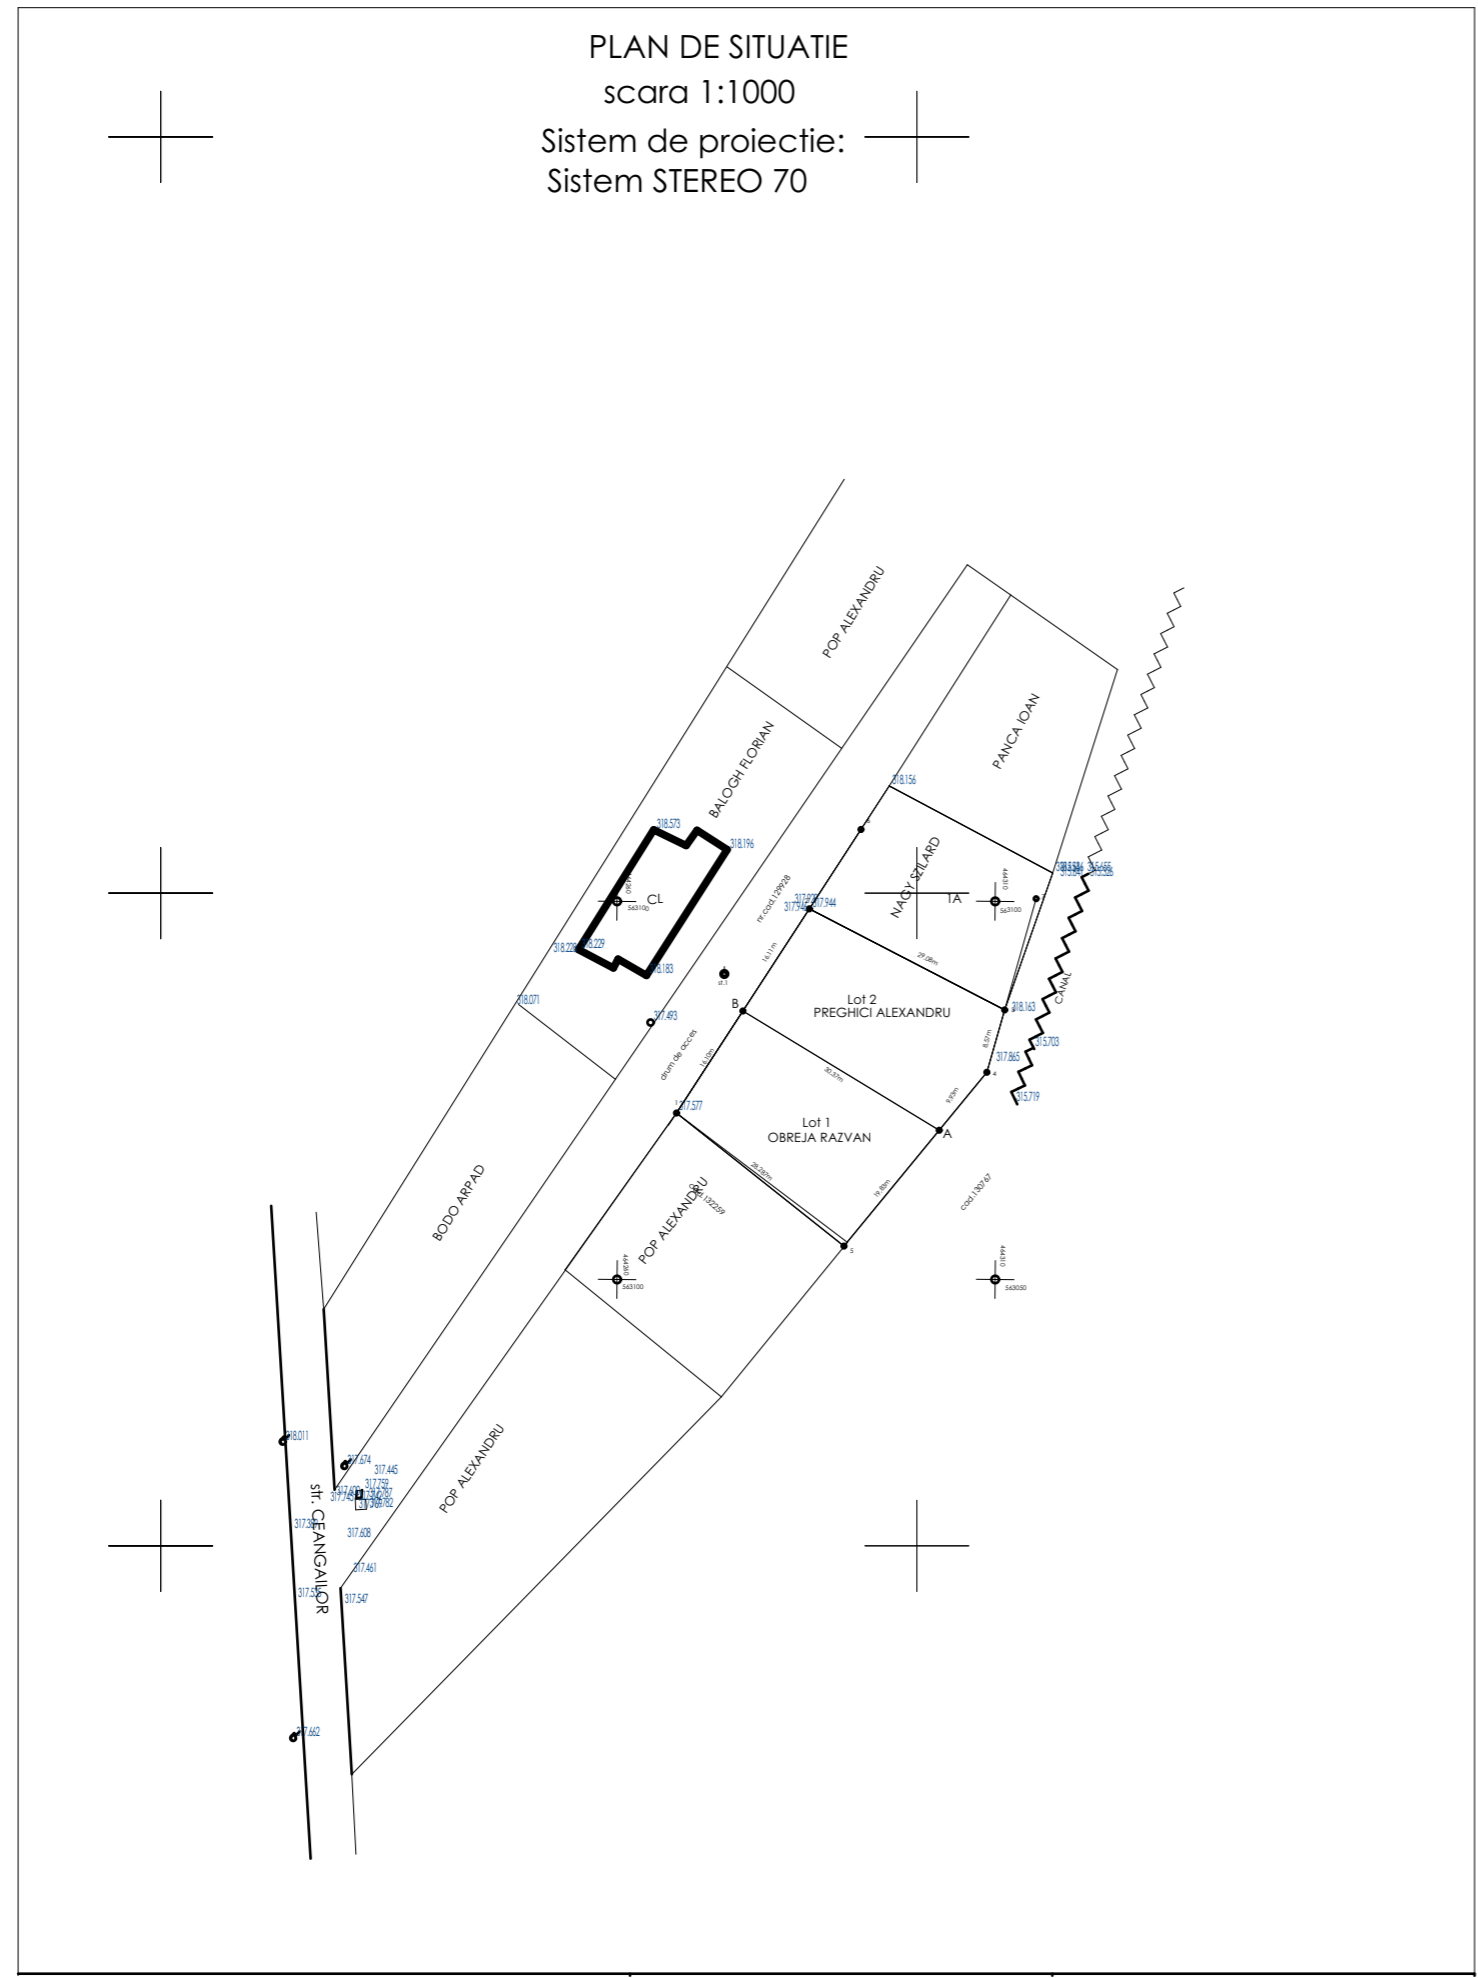

PLAN TOPOGRAFIC 1:1000

**P.U.D. - STABILIRE REGLEMENTARI URBANISTICE
 CONSTRUIRE LOCUINTA INDIVIDUALA
 STR. CEANGAILOR F.N. TIRGU MURES
 PLAN DE SITUATIE TOPOGRAFIC SI
 INCADRARE**

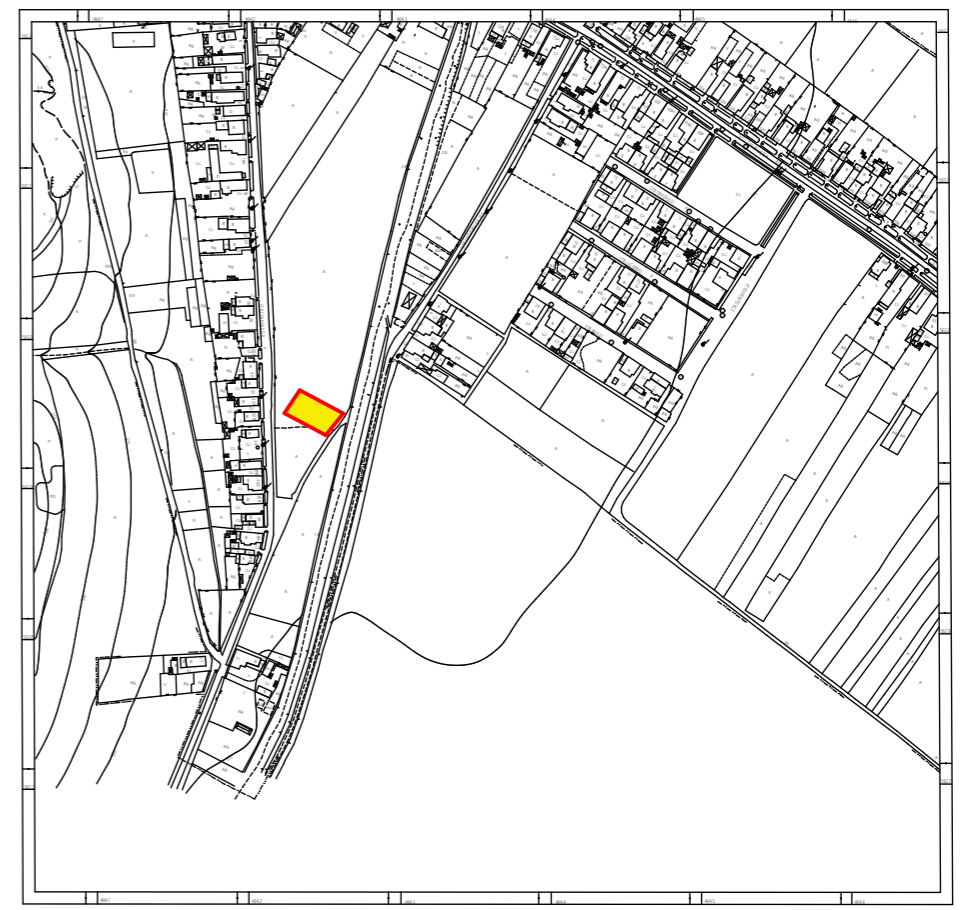

PLAN DE INCADRARE 1:5000

0.

Proiectant urbanism sc ARX srl Tg.Mures - str. Frunzei nr. 5 J26/384/2002 - RO 14630456		Proiectant general ASPECT		Beneficiar OBREJA RAZVAN STR. ALEEA CARPATI NR.39/23 TIRGU MURES, JUDETUL MURES		Proiect nr. 260/2015	
Specificatie	Numele	Semnatura	Scara:	DENUMIRE PROIECT P.U.D. - STABILIRE REGLEMENTARI URBANISTICE CONSTRUIRE LOCUINTA INDIVIDUALA		Faza: P.U.D.	
Sef Proiect Urb.	ARH. BAKO LORANT		1:1000, 1:5000	STR. CEANGAILOR F.N. TIRGU MURES		Nr. Plansa	
Proiectat	ARH. IANCU MURESAN		Data:	Denumire plansa PLAN DE SITUATIE TOPOGRAFIC SI INCADRARE		1	
Desenat CAD	ARH. IANCU MURESAN		9/16/2015				