


**CONSTRUIRE HALA DE PRODUCTIE MASE PLASTICE, SPATII DEPOZITARE SI BIROURI**

*str. Dealului nr. 10, mun. Tirgu Mures*

**Scara 1 : 200**

**6**

SPATII ADMINISTRATIVE - PROPUSE  
P + 1E

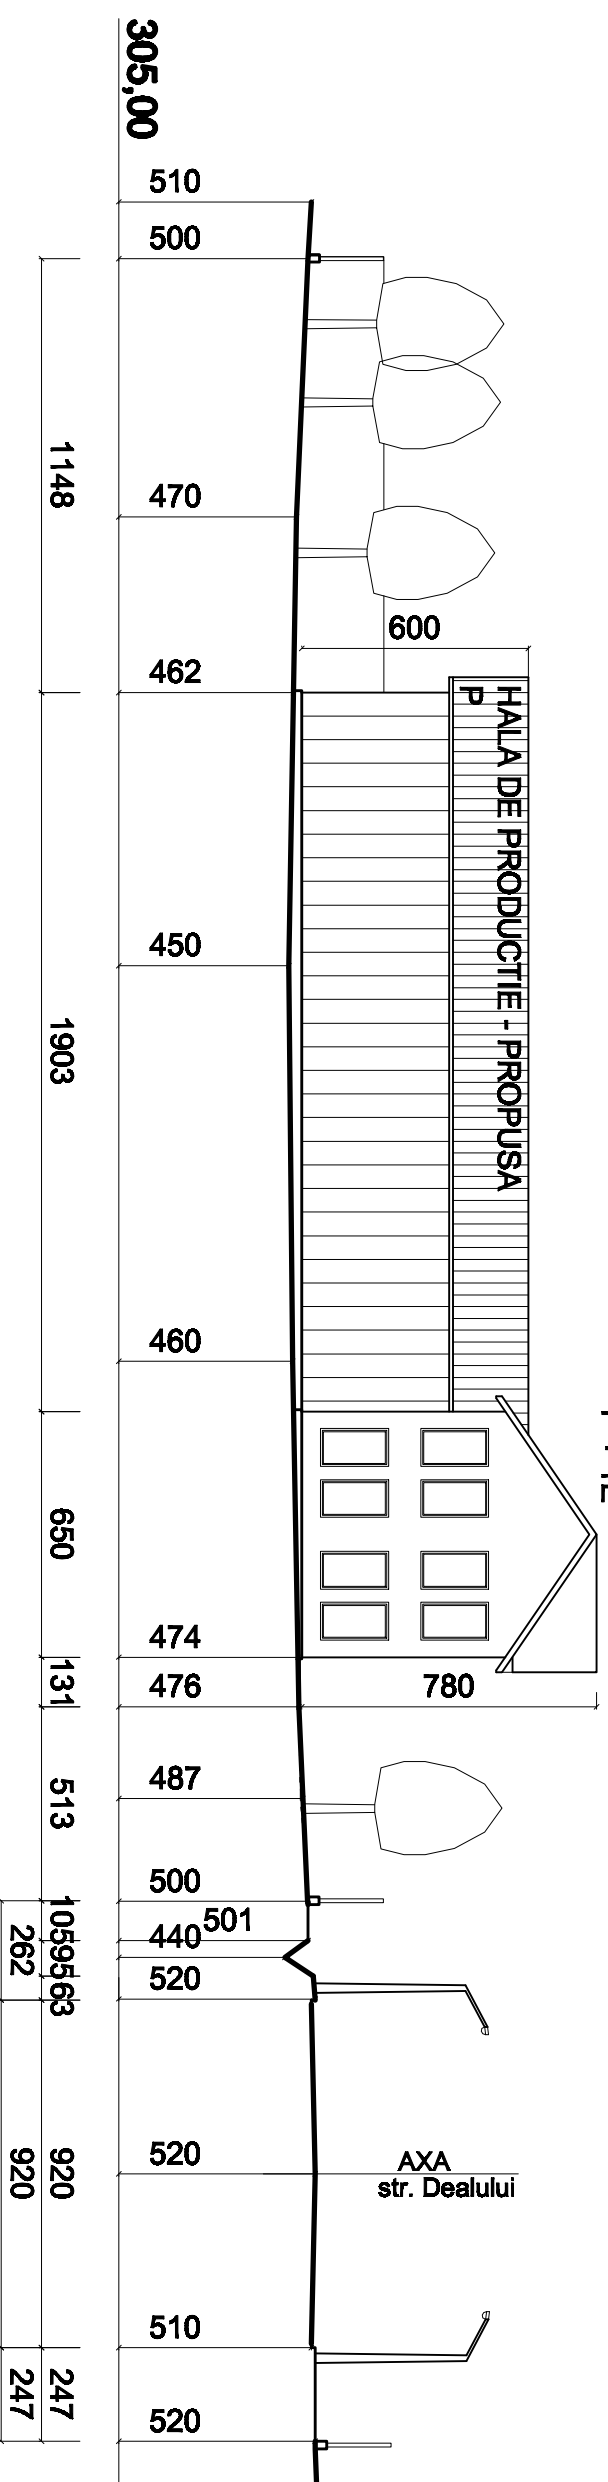

<b>S.C. PROIECT S.R.L.</b> Tirgu Mures		<b>S.C. MAGNATECH S.R.L.</b> mun. Targu Mures, str. Cutezantel nr.12, ap.4, jud. Mures		Pr. Nr. 125
<b>Director</b>	<b>cons. jr. Sano Iulian</b>	<b>Scara:</b> 1:200	<b>PUZ - CONSTRUIRE HALA DE PRODUCTIE MASE PLASTICE, SPATII DEPOZITARE SI BIROURI</b> mun. Targu Mures, str. Dealului nr.10, jud. Mures	Faza: P.U.Z.
<b>Suf. proiect</b>	<b>arb. Keresztes Gera</b>	<b>Data:</b> 2014	<b>SECTIUNEA LONGITUDINALA PRIN TEREN</b>	Planşa: A. 06.
<b>Proiectat</b>	<b>arb. Keresztes Gera</b>			
<b>Desenat</b>	<b>tehn. Pozna T. Laszlo</b>			