



PROFIL STRADAL 10 m

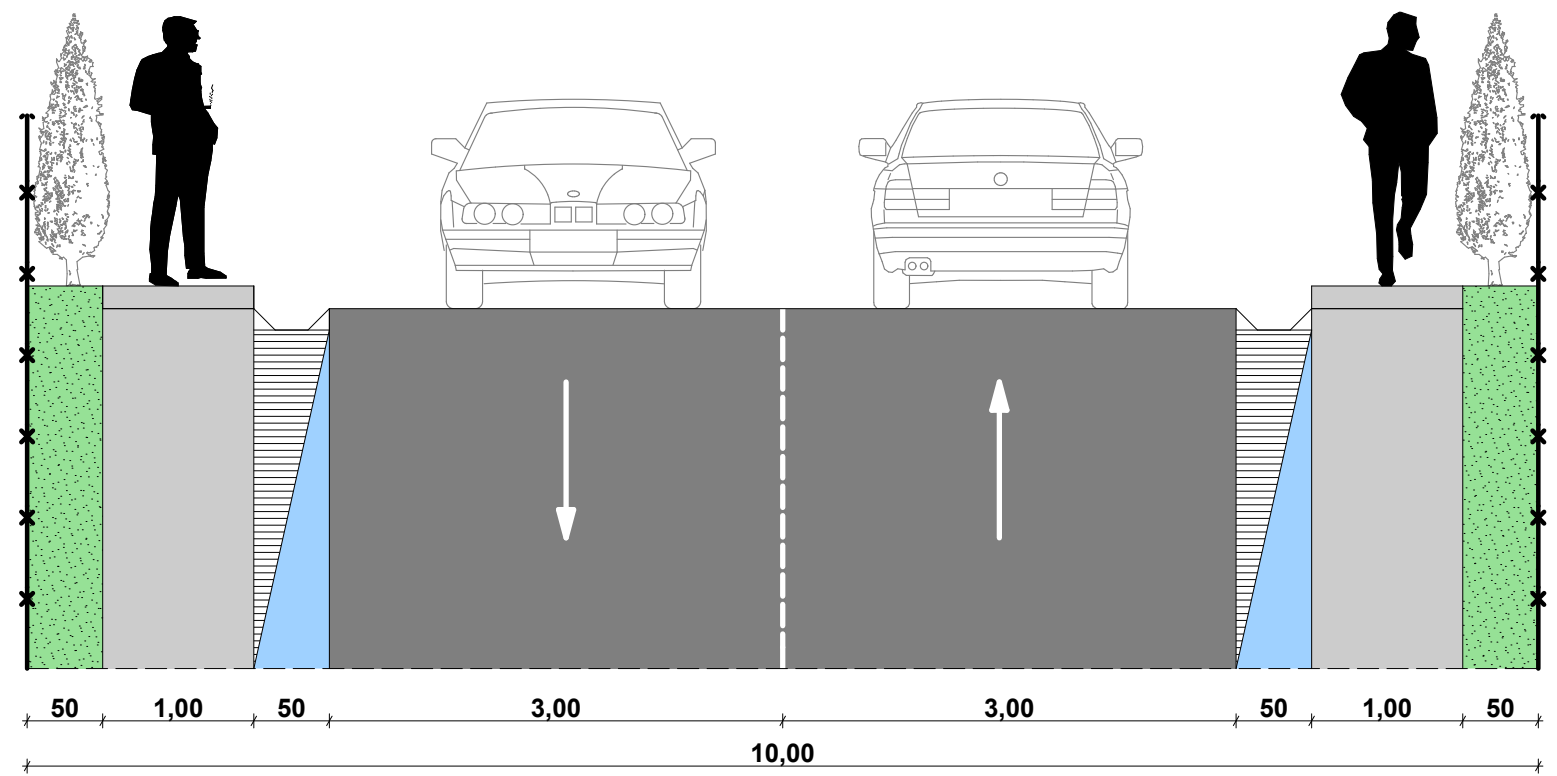

PROFIL STRADAL 10 m+Sp. verde/pista biciclete

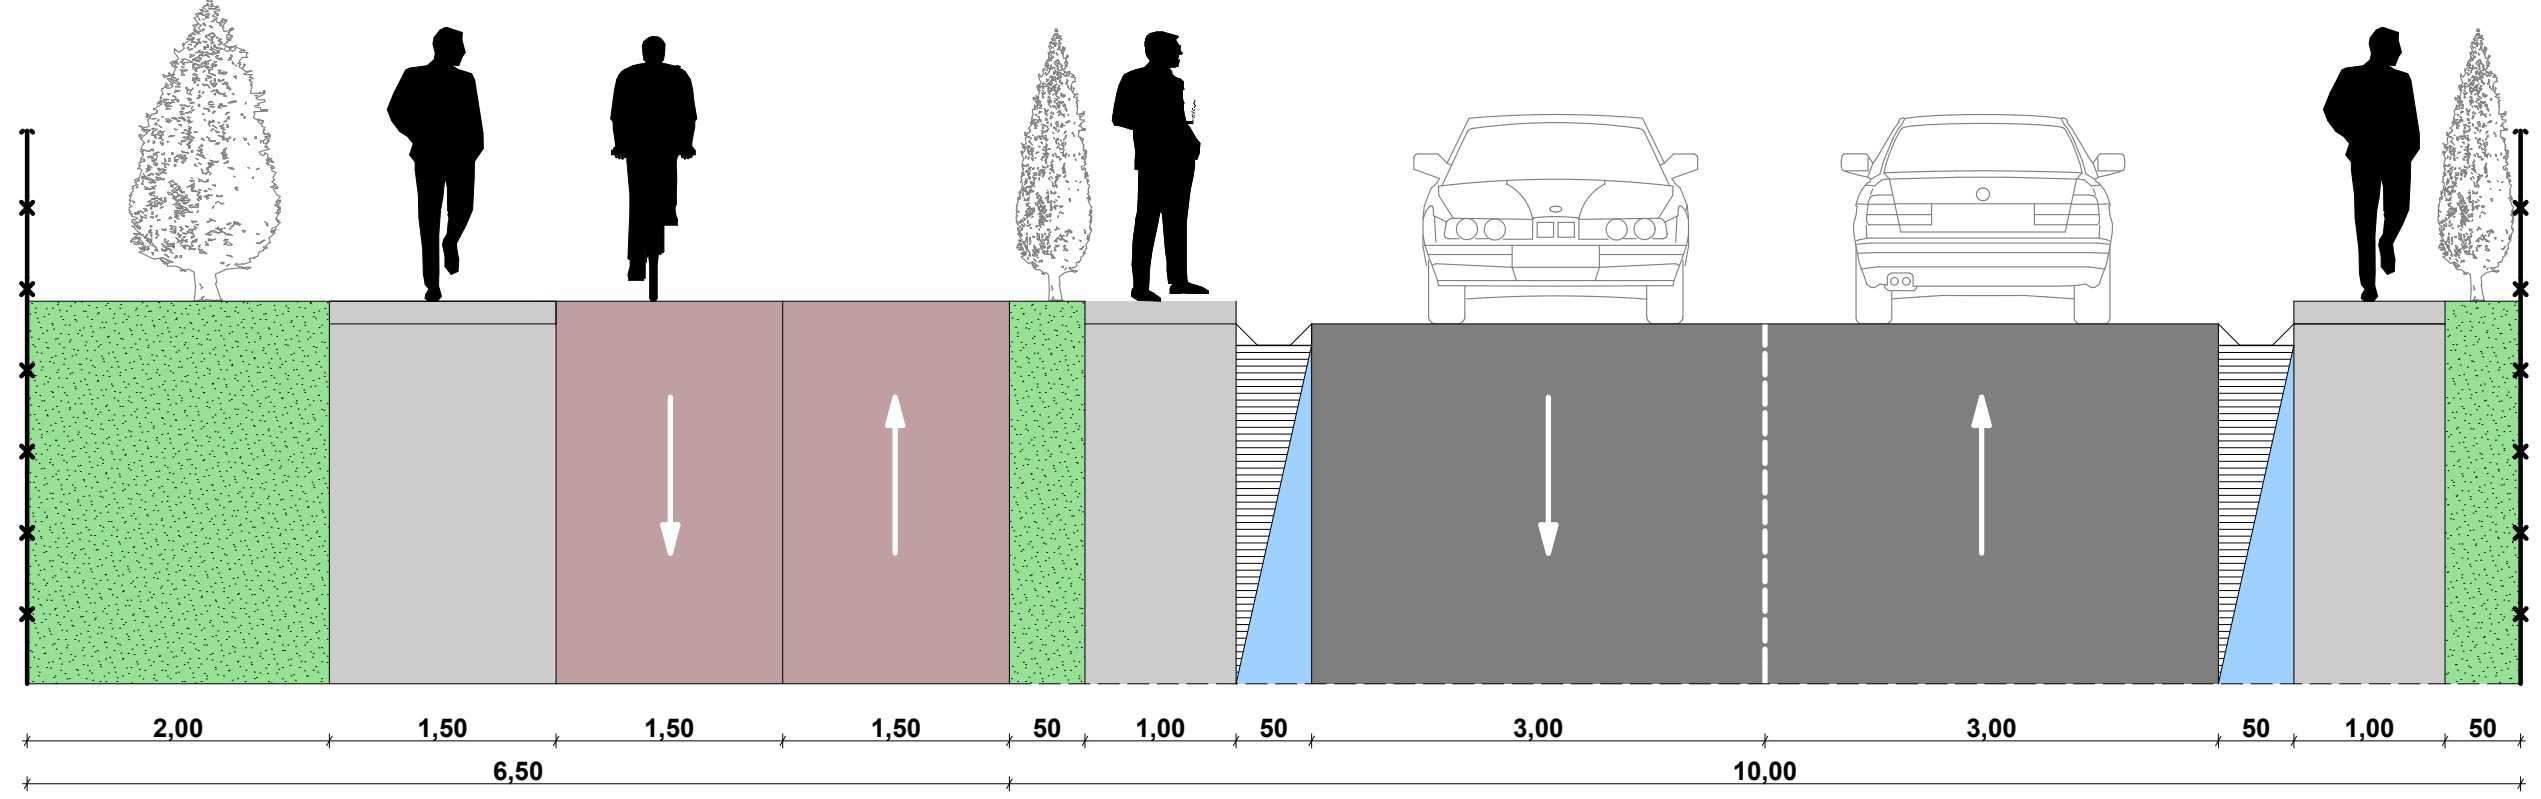

VERIFICATOR EXPERT	NUME	SEMNATURA	CERINTA	Referat/Expertiza Nr./Data:	
S.C.TEKTURA S.R.L. RO 6564459 NR.INREGISTRARE : J26/1285/1994				BENEFICIARUL: FEKETE PETRU DENUMIREA PROIECTULUI: PUZ- LOTIZARE TEREN IN VEDEREA REALIZARII UNUI ANSAMBLU REZIDENTIAL ADRESA: intre strada POMILOR si strada VERDE, TARGU MURES	PLANSA: A6
CALITATEA	NUME	SEMNATURA	SCARA: 1:50	FAZA: PUZ	PR.NR.: 5/2014
SEF PROIECT	Arh. RAUS A.		DATA: 2015	PROFILE STRADALE - 10 m - 10 m+sp. verde/pista biciclete	
PROIECTAT	Arh. stag. Borsa Sergiu A.				
DESENAT	Arh. stag. Borsa Sergiu A.				