



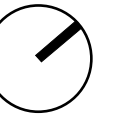


# PLAN DE SITUATIE

scara 1:2000

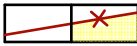

## LEGENDA

-  TERENURI LUATE IN CONSIDERARE IN ETAPA DE DEZVOLTARE I /ETAPA DE DEZVOLTARE II
-  CAROSABIL IN EXTERIORUL INCINTEI
-  CAROSABIL IN EXTERIORUL INCINTEI -PROPUS PRINTR-O ALTA DOCUMENTATIE

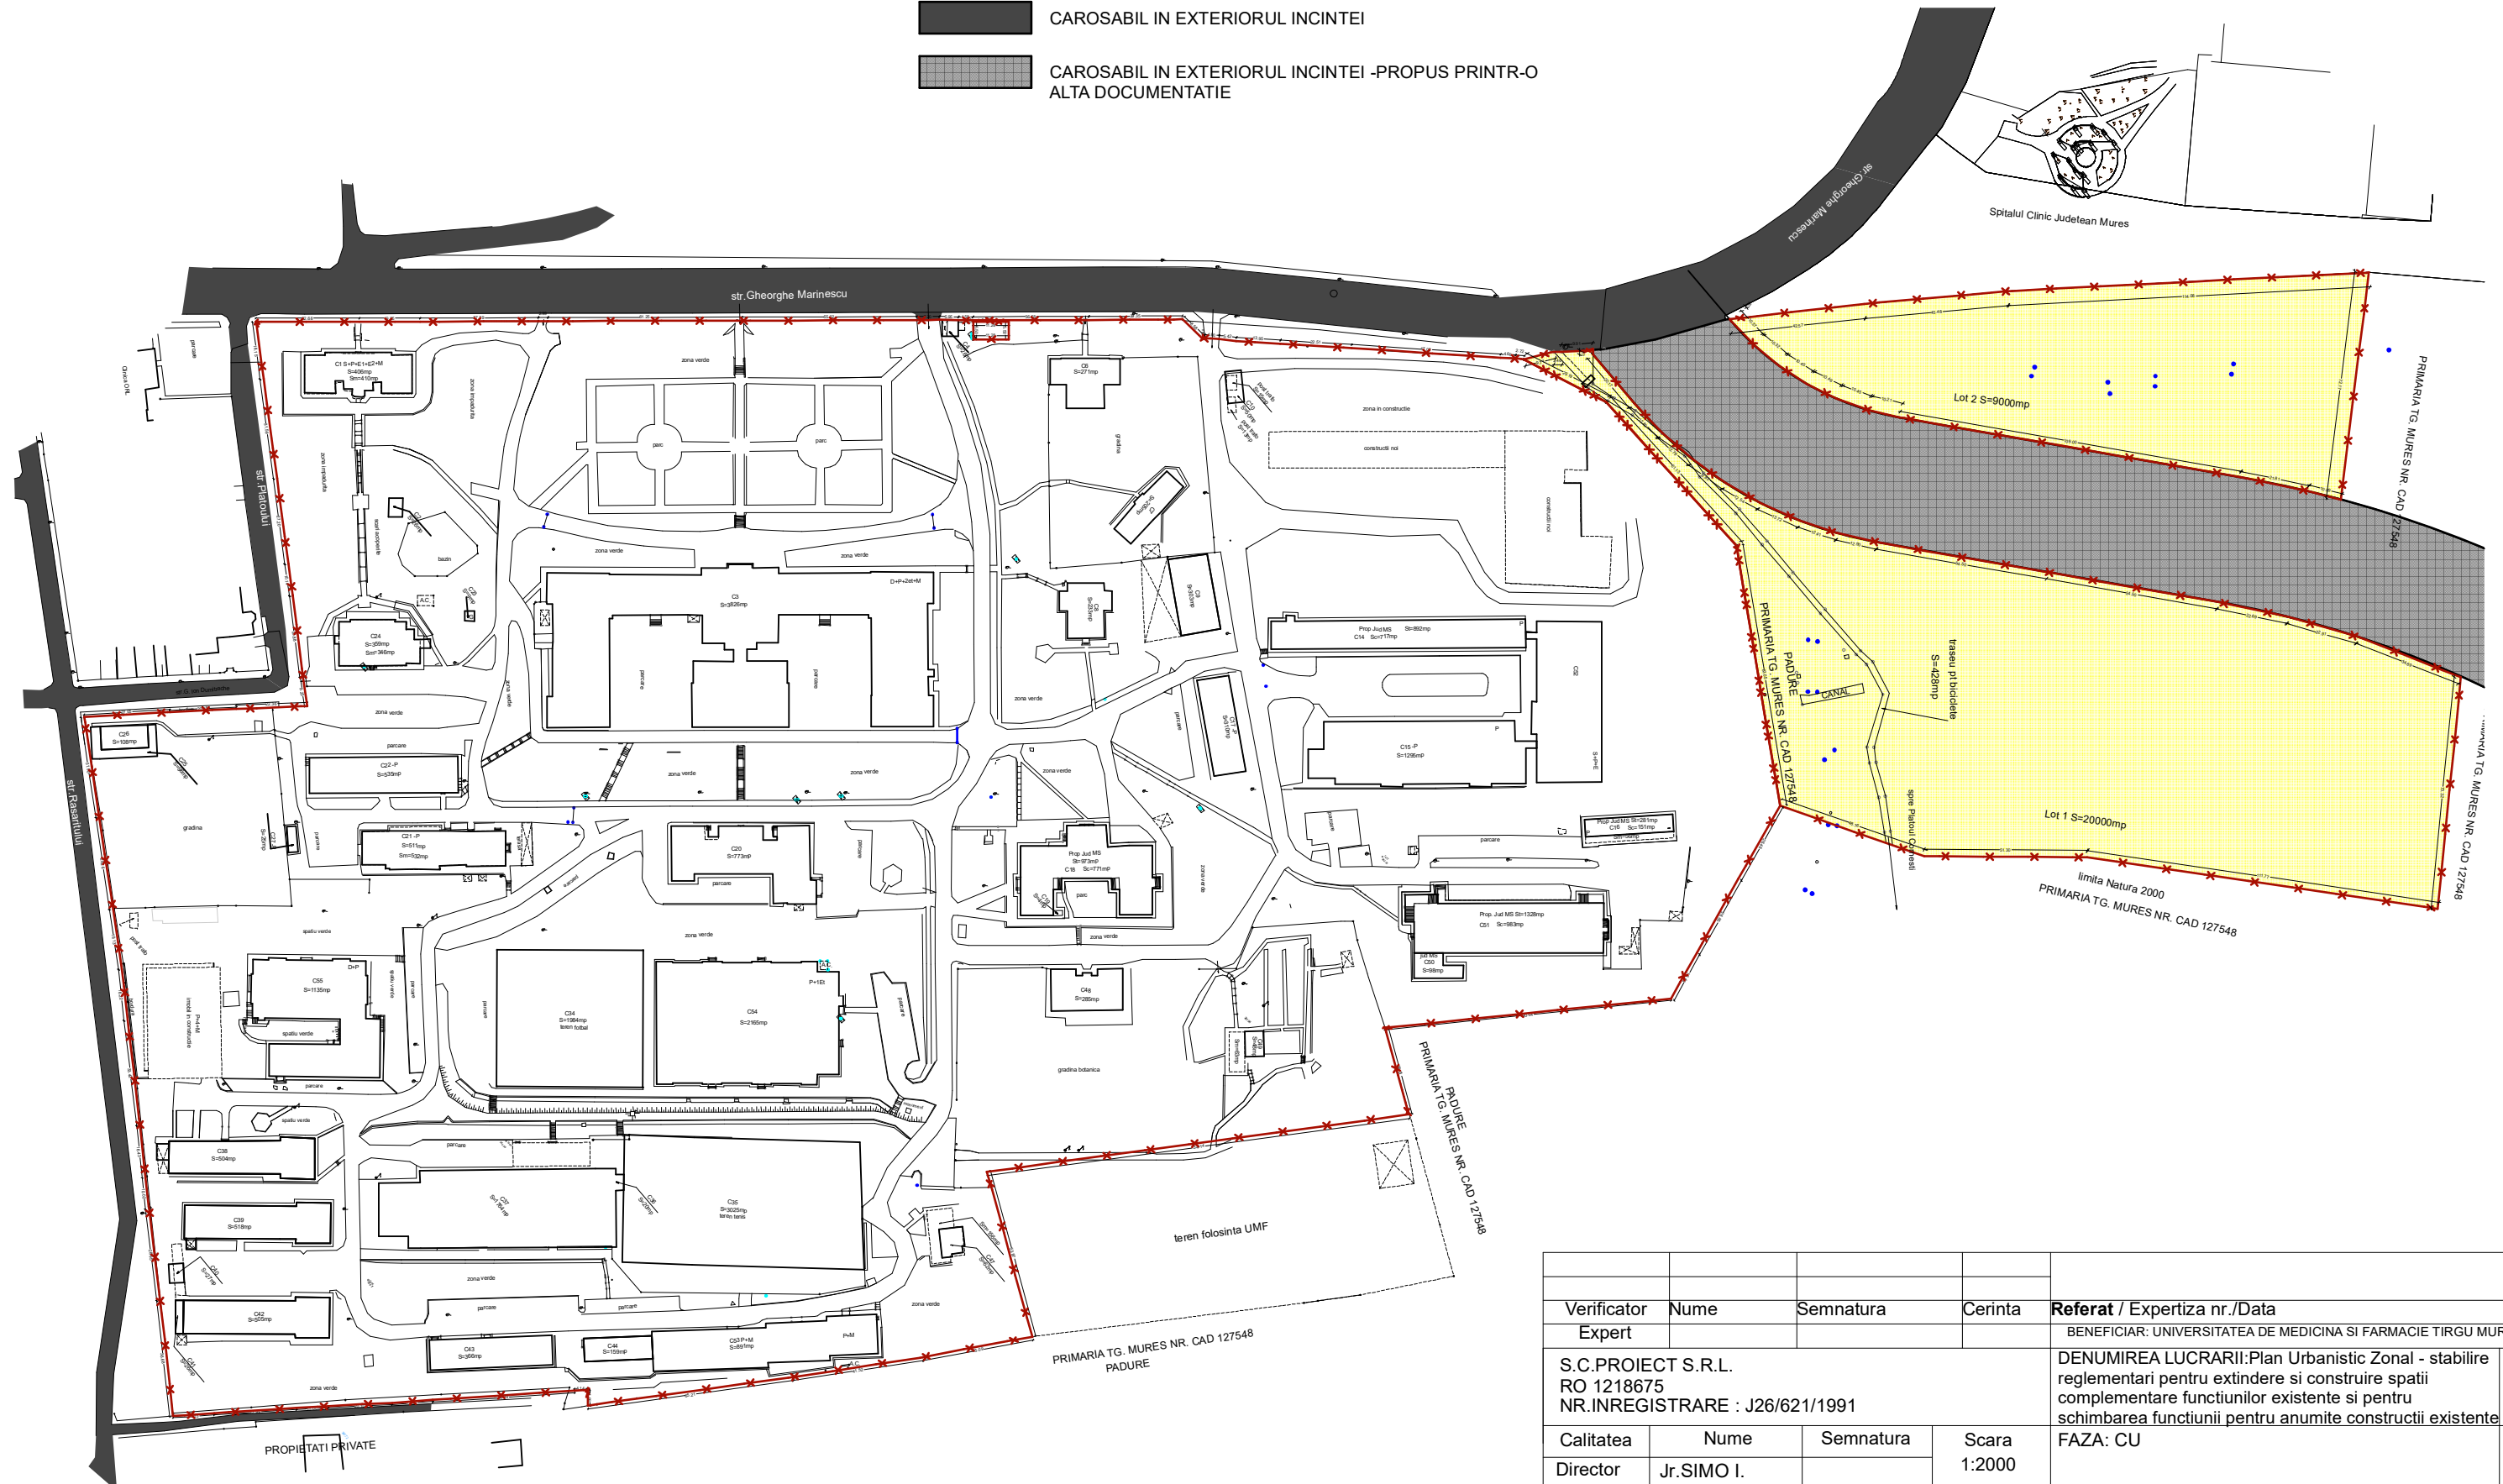

|  |                             |           |         |   |
|--|-----------------------------|-----------|---------|---|
| Verificator  | Nume                        | Semnatura | Cerinta | Referat / Expertiza nr./Data  |
| Expert   |                             |           |         | BENEFICIAR: UNIVERSITATEA DE MEDICINA SI FARMACIE TIRGU MURES   |
| S.C.PROIECT S.R.L.<br>RO 1218675<br>NR.INREGISTRARE : J26/621/1991 |                             |           |         | DENUMIREA LUCRARI: Plan Urbanistic Zonal - stabilire reglementari pentru extindere si construire spatii complementare functiunilor existente si pentru schimbarea functiunii pentru anumite constructii existente |
| Calitatea  | Nume                        | Semnatura | Scara   | FAZA: CU  |
| Director   | Jr.SIMO I.                  |           | 1:2000  |   |
| Sef proiect  | Arh.RAUS A.                 |           | Data    | 2015  |
| Proiectat  | Arh.RAUS A.<br>Arh.POP-LUPU |           |         |   |
| Desenat  | Arh.POP-LUPU                |           |         |   |
|  |                             |           |         | PLAN DE ETAPIZARE A PROIECTULUI PE TERMEN MEDIU/LUNG  |

Plansa  
S9  
Pr. nr.  
6805,0  
/2015