




# PUZ - RECONVERSIE FUNCTIONALA TEREN DIN UTR "L1" IN UTR "CM3" str. Secuilor Martiri nr.1, Tg.Mures, jud. Mures

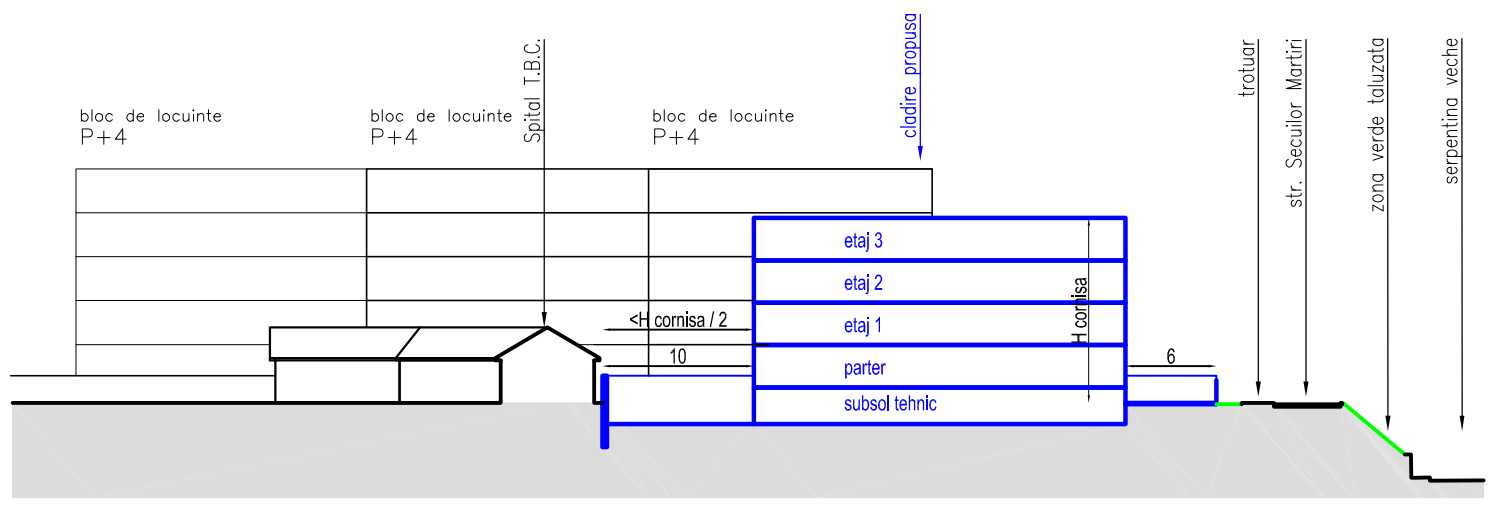

sectiunea "a"



sectiunea "b"

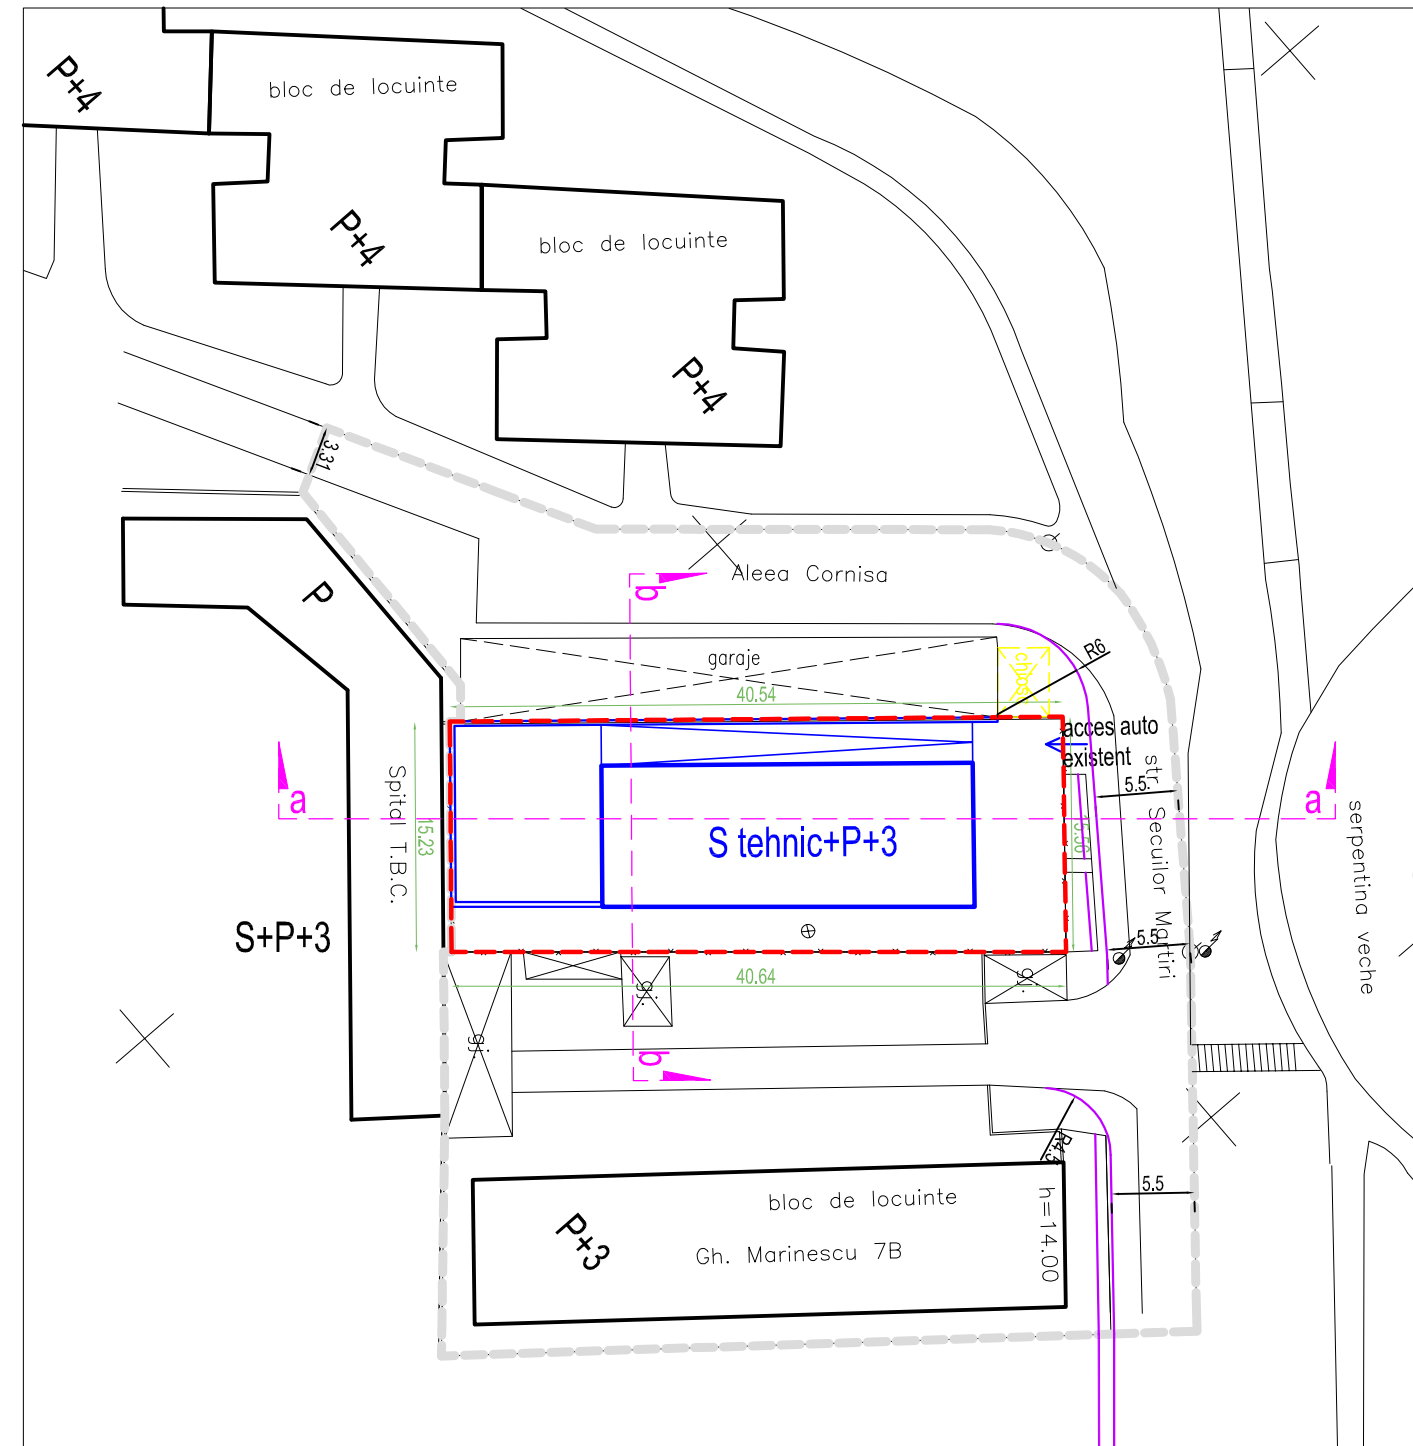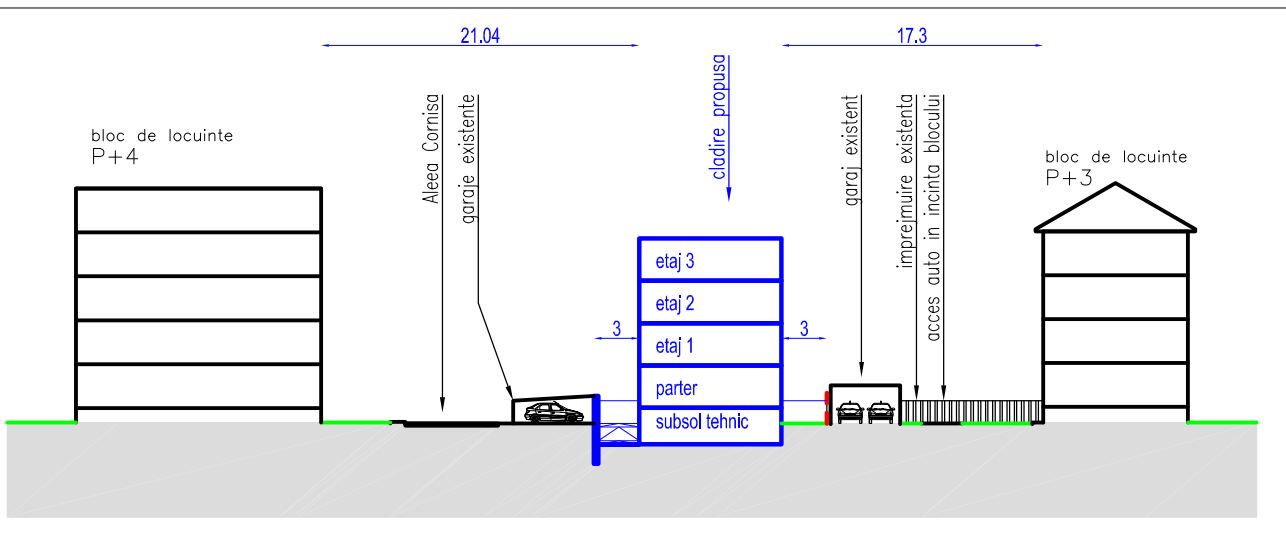

LEGENDA:

- LIMITA ZONEI STUDIATE
- LIMITA DE PROPRIETATE
- ▭ CLADIRI EXISTENTE
- ▭ CLADIRI PROPUSE
- DRUMURI PROPUSE

	sef proiect	arh. Octavian LIPOVAN	
	proiectat	arh. Octavian LIPOVAN	
	desenat	arh. WINKLER Eniko	
	verificat	arh. Octavian LIPOVAN	
BENEFICIAR:		dl. FIKO ISTVAN Tg Mures, psj. Padurii nr. 28	FAZA: PUZ
TITLU		PUZ-RECONVERSIE FUNCTIONALA TEREN DIN UTR "L1" IN UTR "CM3"	DATA: sept. 2016
PROIECT:		str. Secuilor Martiri nr.1, Tg.Mures, jud. Mures	NR.PROIECT: 81-16
TITLU		POSBILITATI DE MOBILARE	NR.PLANSĂ :
PLANSĂ:		PARCELA	1:500
<small>ACEST PROIECT ESTE PROPRIETATEA INTELLECTUALA A SC ARHIGRAF SRL. UTILIZAREA LUI INTRA SUB INCIDENTA LEGII DREPTULUI DE AUTOR.</small>			