




PROFIL P1

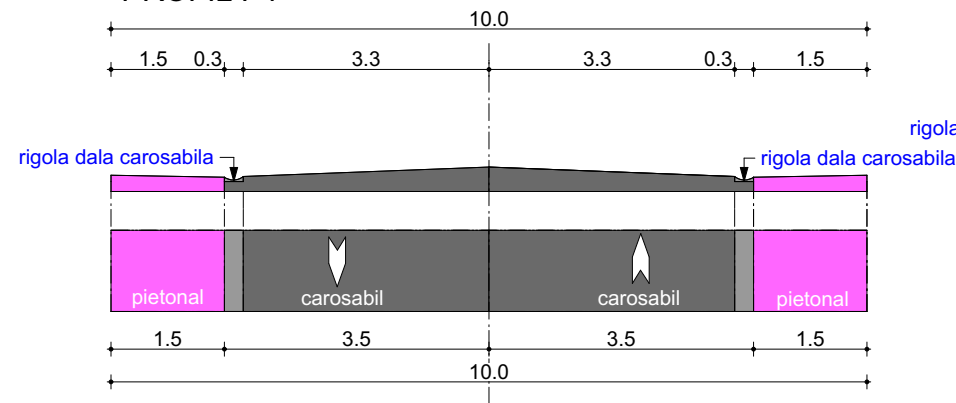


PROFIL P2

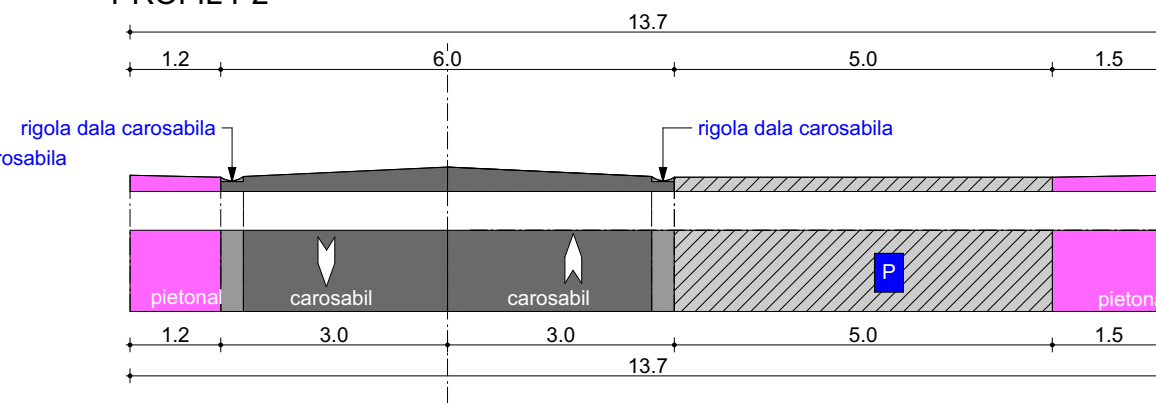


PROFIL P3,4

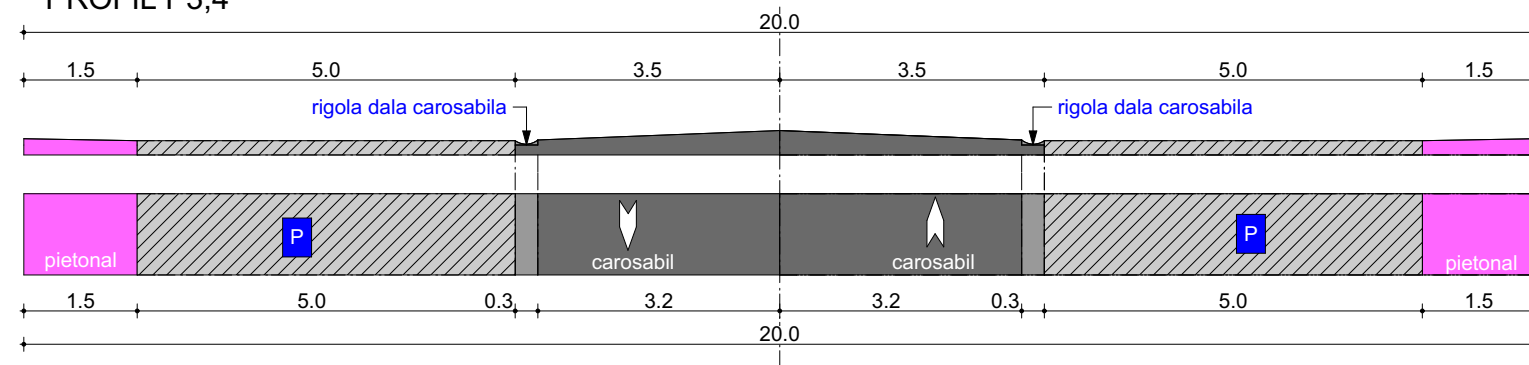

PROFIL P5

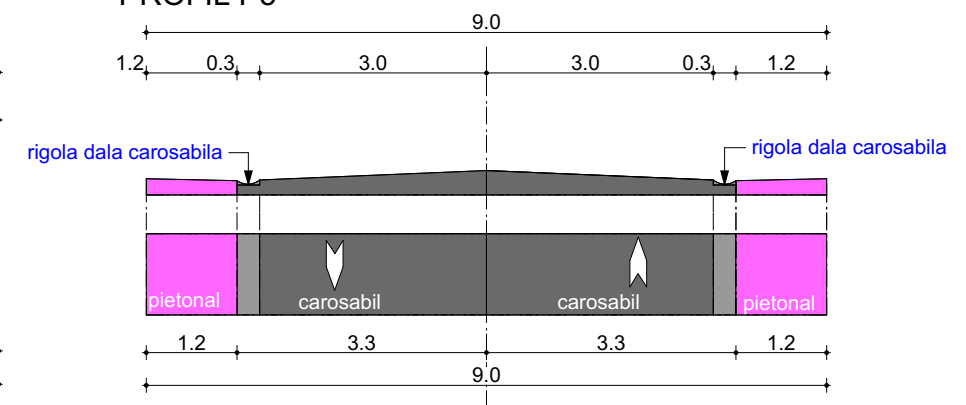

PROFIL P6

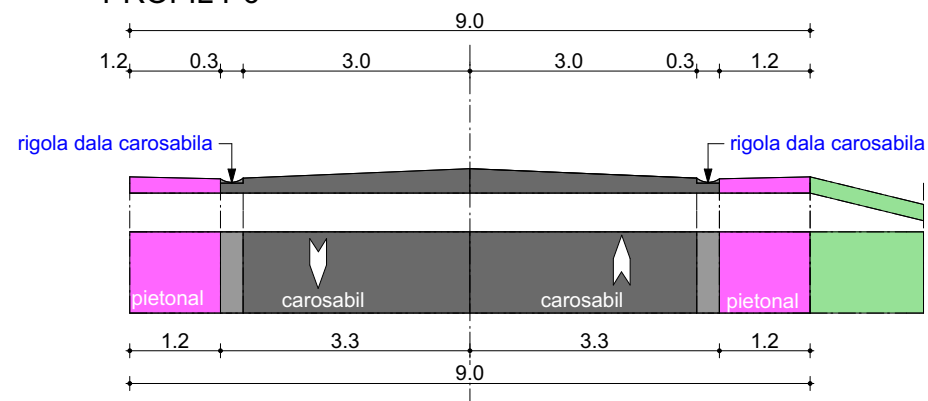

S.C.TEKTURA S.R.L.
 RO 6564459
 NR.INREGISTRARE : J26/1285/1994

BENEFICIARUL: SC ARCOFLOR CONSTRUCT SRL
DENUMIREA PROIECTULUI: Elaborare PUZ Construire ansamblu rezidential modificare PUZ aprobat prin HCL 103/2016
ADRESA: intre strada POMILOR si strada VERDE, TARGU MURES

PLANSA:
A6

CALITATEA	NUME	SEMNETURA	SCARA:
SEF PROIECT	Arh. RAUS A.		1:100
PROIECTAT	Arh. RAUS A.		DATA:
DESENAT	Vargancsik Z.		2018

FAZA: PUZ
PR.NR.: 12/2017

PROFILE STRADALE