



RECONFORMARE PARTIALA ZONA "V5" IN ZONA "AI2b" – PENTRU REAMENAJARE SI EXTINDERE HALA DE PRODUCTIE

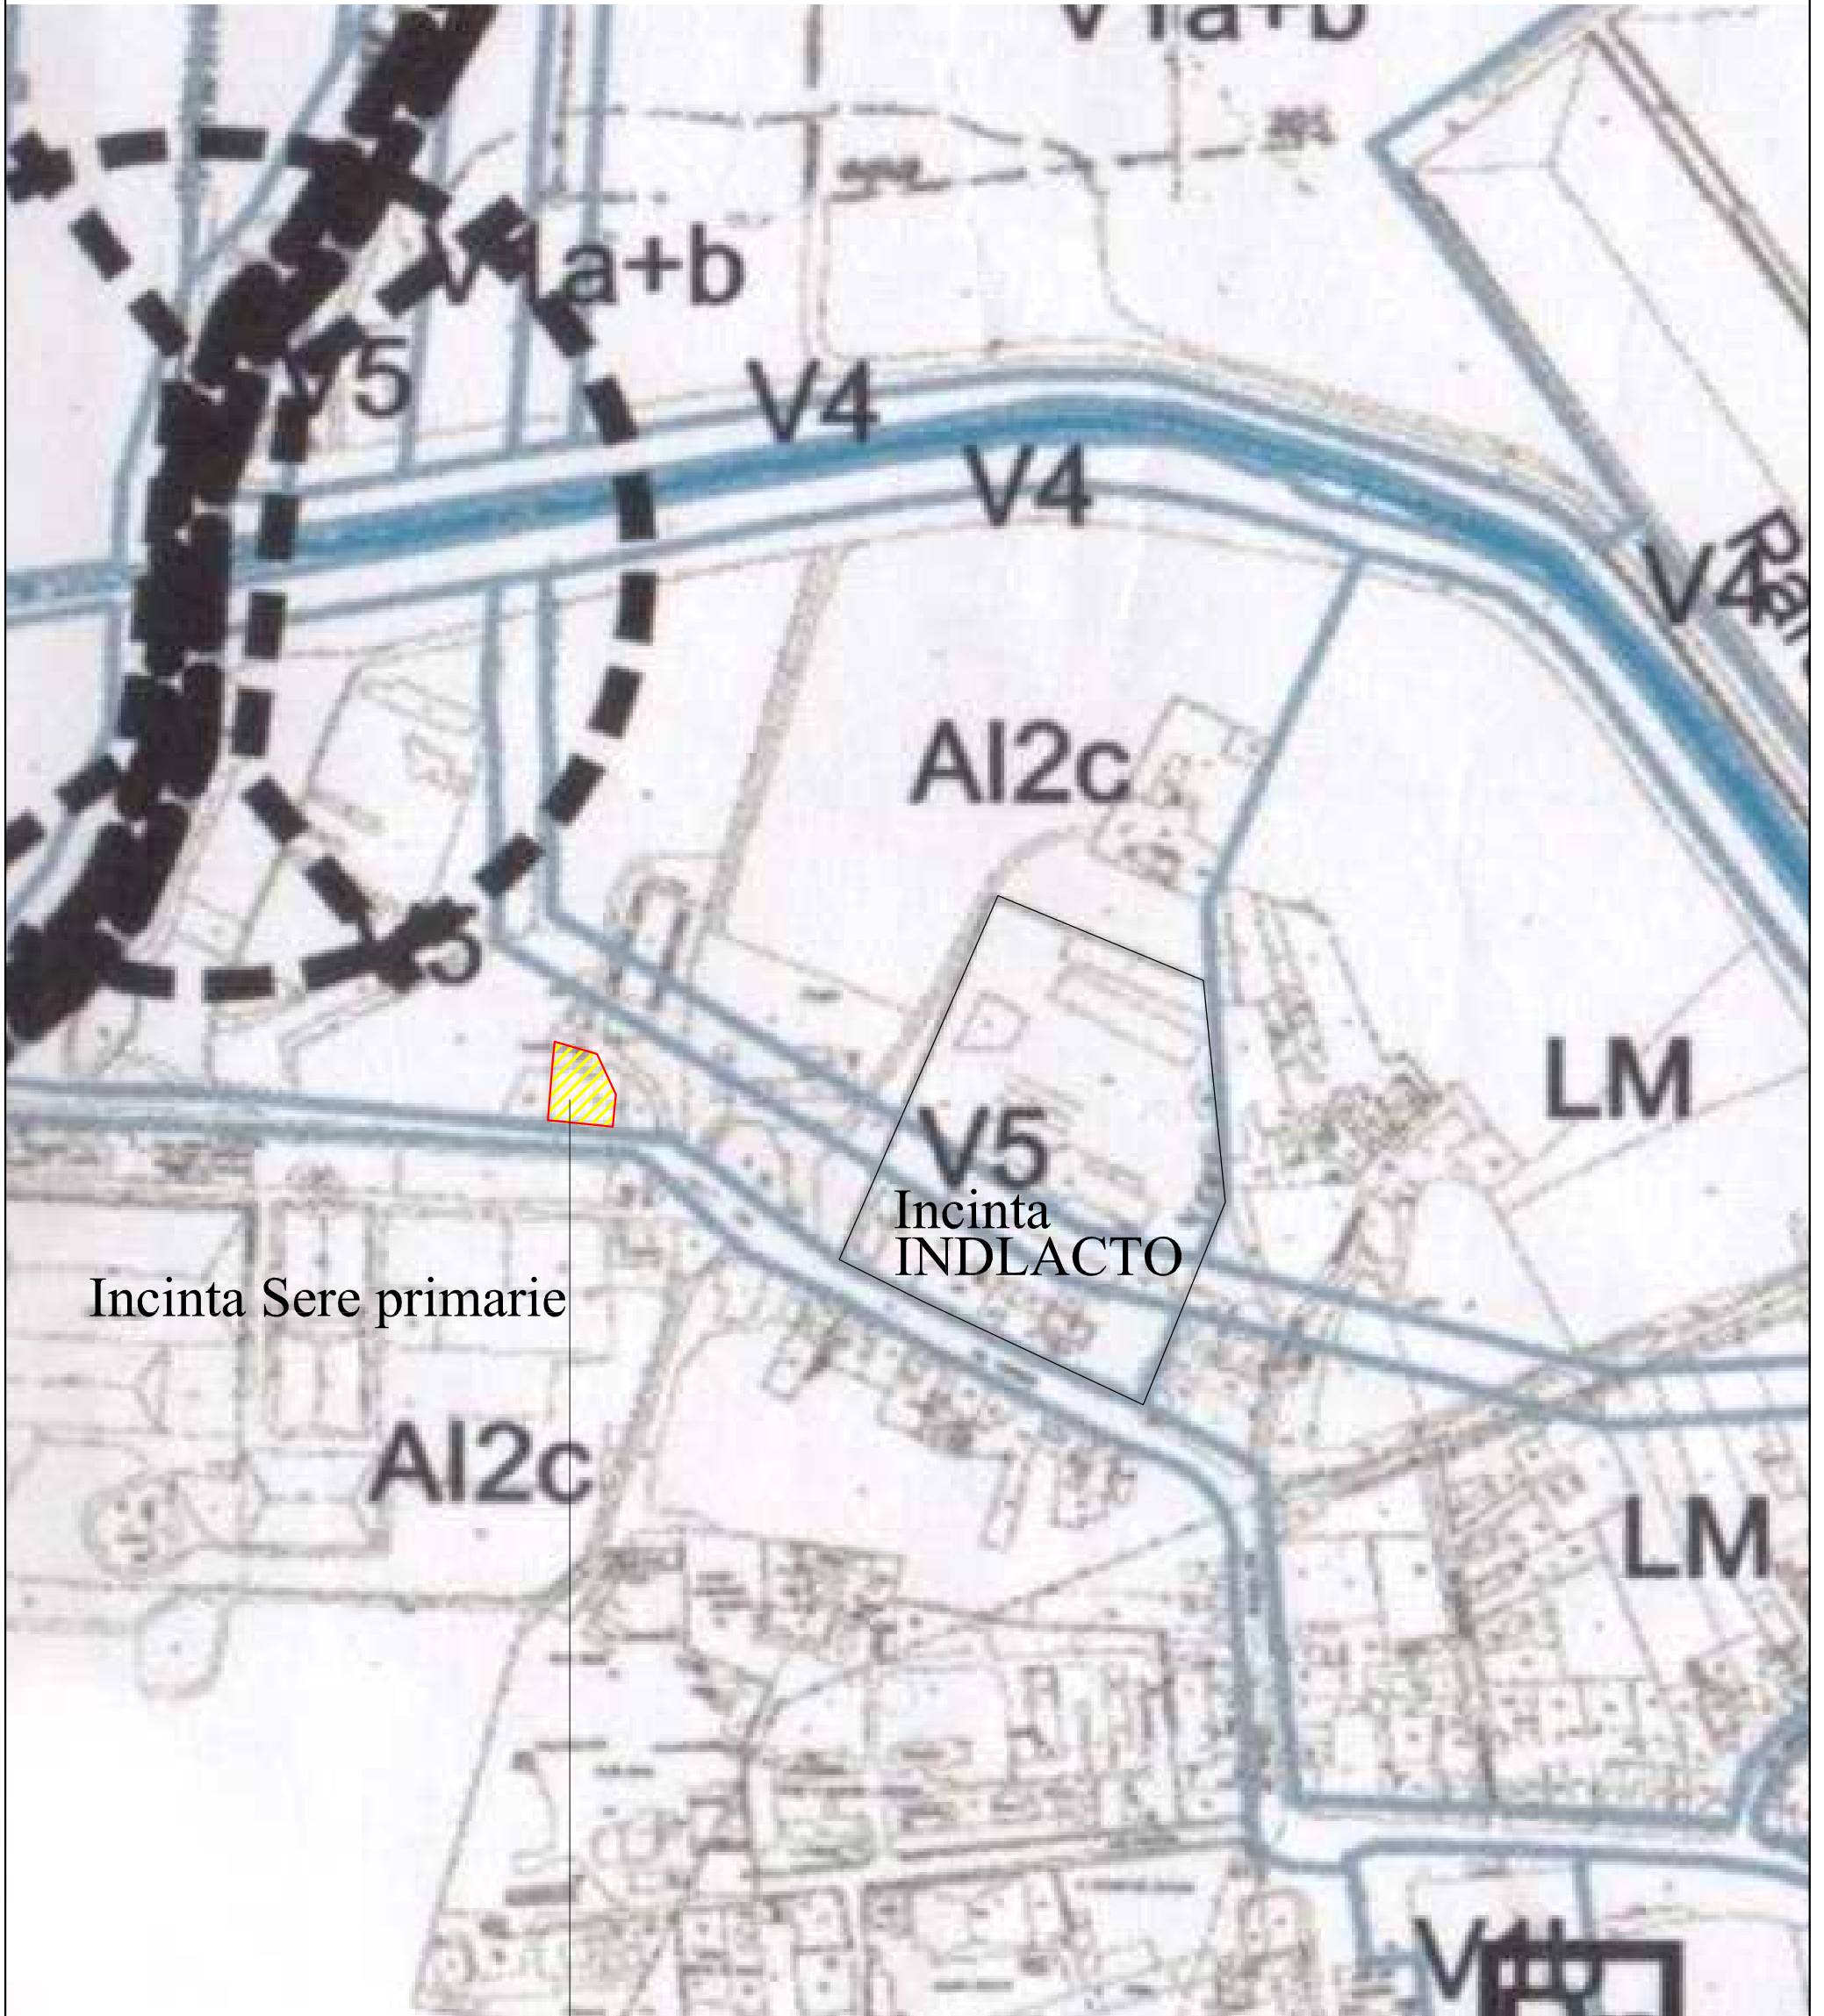

AMPLASAMENT – date de identificare  
 CF nr.134891 Tg.Mures  
 S teren= 1198mp

LEGENDA

 AMPLASAMENT  
 UTR propus - AI2b -

 ARHITECTURA / CONSULTANTA / EVALUARI		PROSERV PLUS srl		Beneficiar: BODOR CONSTANTIN		Proi. Nr. 202/2018
		J 26 - 595 - 1992 4300 Tirgu-Mures, str.Borzesti nr.4 mob. 0721 432 667 e-mail: fisusdan@yahoo.com		Titlul proiectului : PUZ – RECONFORMARE PARTIALA ZONA V5, IN ZONA AI2b PENTRU REAMENAJARE SI EXTINDERE HALA DE PRODUCTIE TG.MURES, str.Prutului nr.22 – jud.Mures		
ELABORATOR	NUME	SEMNATURA	Scara :	PLAN INCADRARE IN PUG TG.MURES		U-01.2.
PROIECTAT	arh. FISUS D.					
DESENAT	arh. FISUS D.					
Suport topo	ing.Parvu Aurel					
			02.2018			