



# P.U.D. LOCUINTA UNIFAMILIALA D+P+M

## PLAN DE INCADRARE IN ZONA

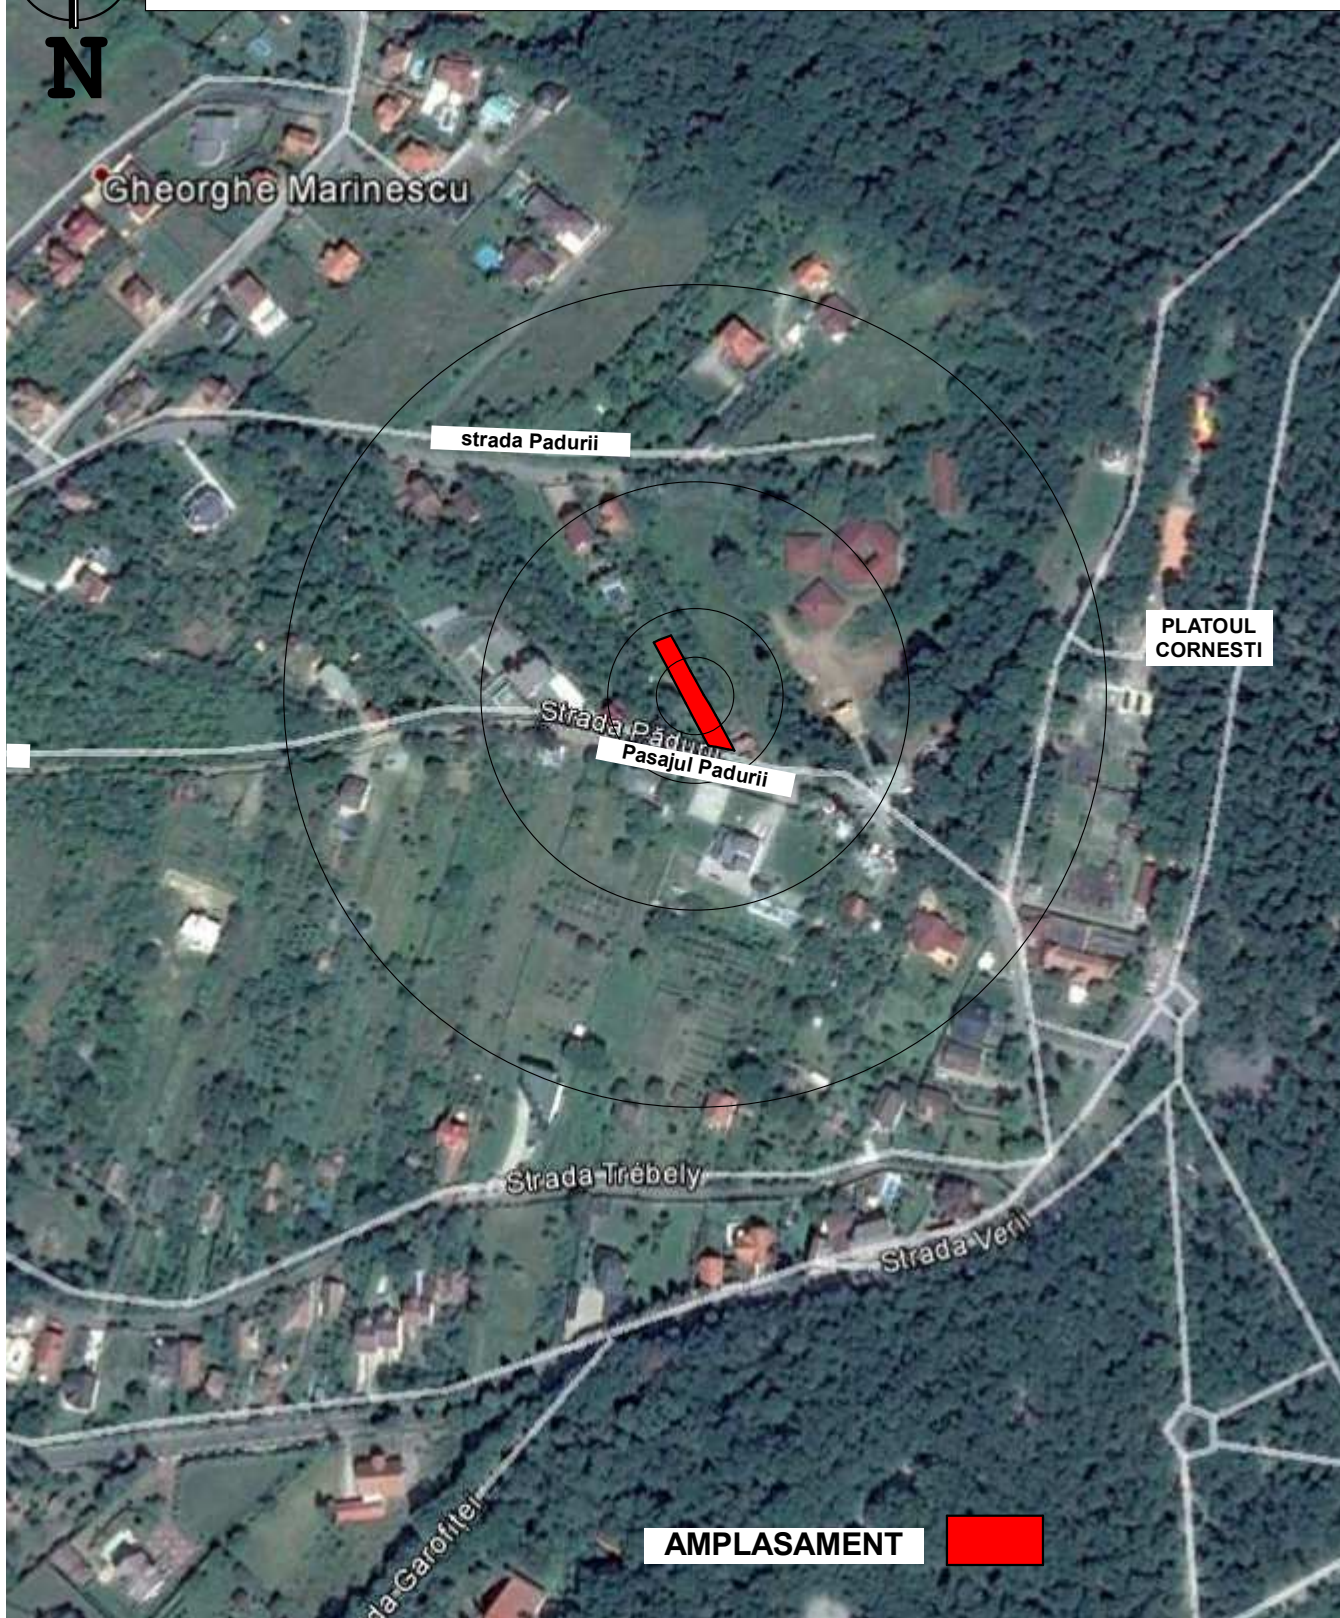

Copyright BIA Iszlai Tamás

VERIFICATOR			cerinta A.	
VERIFICATORI	NUME	SEM NATURA	CERINTA	REFERAT EXPERTIZA NR. DATA
PROIECTANT GENERAL:  BIROU INDIVIDUAL DE ARHITECTURA ISZLAI TAMAS Singerogiu de Mures, str. Petki David, nr.36, jud. Mures	PROIECTANT DE URBANISM: <b>S.C. ARCHIPROG SRL</b>	BENEFICIAR <b>Oltyan László si sotia Oltyán Zsuzsanna</b>		PROIECT NR.: <b>18</b>
SPECIFICATIE	NUME	SEM NATURA	SCARA: <b>1:5000</b>	LOCUINTA UNIFAMILIALA D+P+M str. pasajul Padurii, nr.27 mun. Tirgu-Mures jud. Mures
SEF PROIECT	arh. ISZLAI T.		DATA: 2016 noi.	FAZA: <b>PUD</b>
PROIECTANT DE SPECIALITATE	arh. BORSOS A.			PLANSA NR.: <b>U1</b>
DESENAT	arh. ISZLAI T.			