


P.U.D. LOCUINTA CU DOUA APARTAMENTE P+E

PLAN DE INCADRARE IN PUZ UNIRII 2005



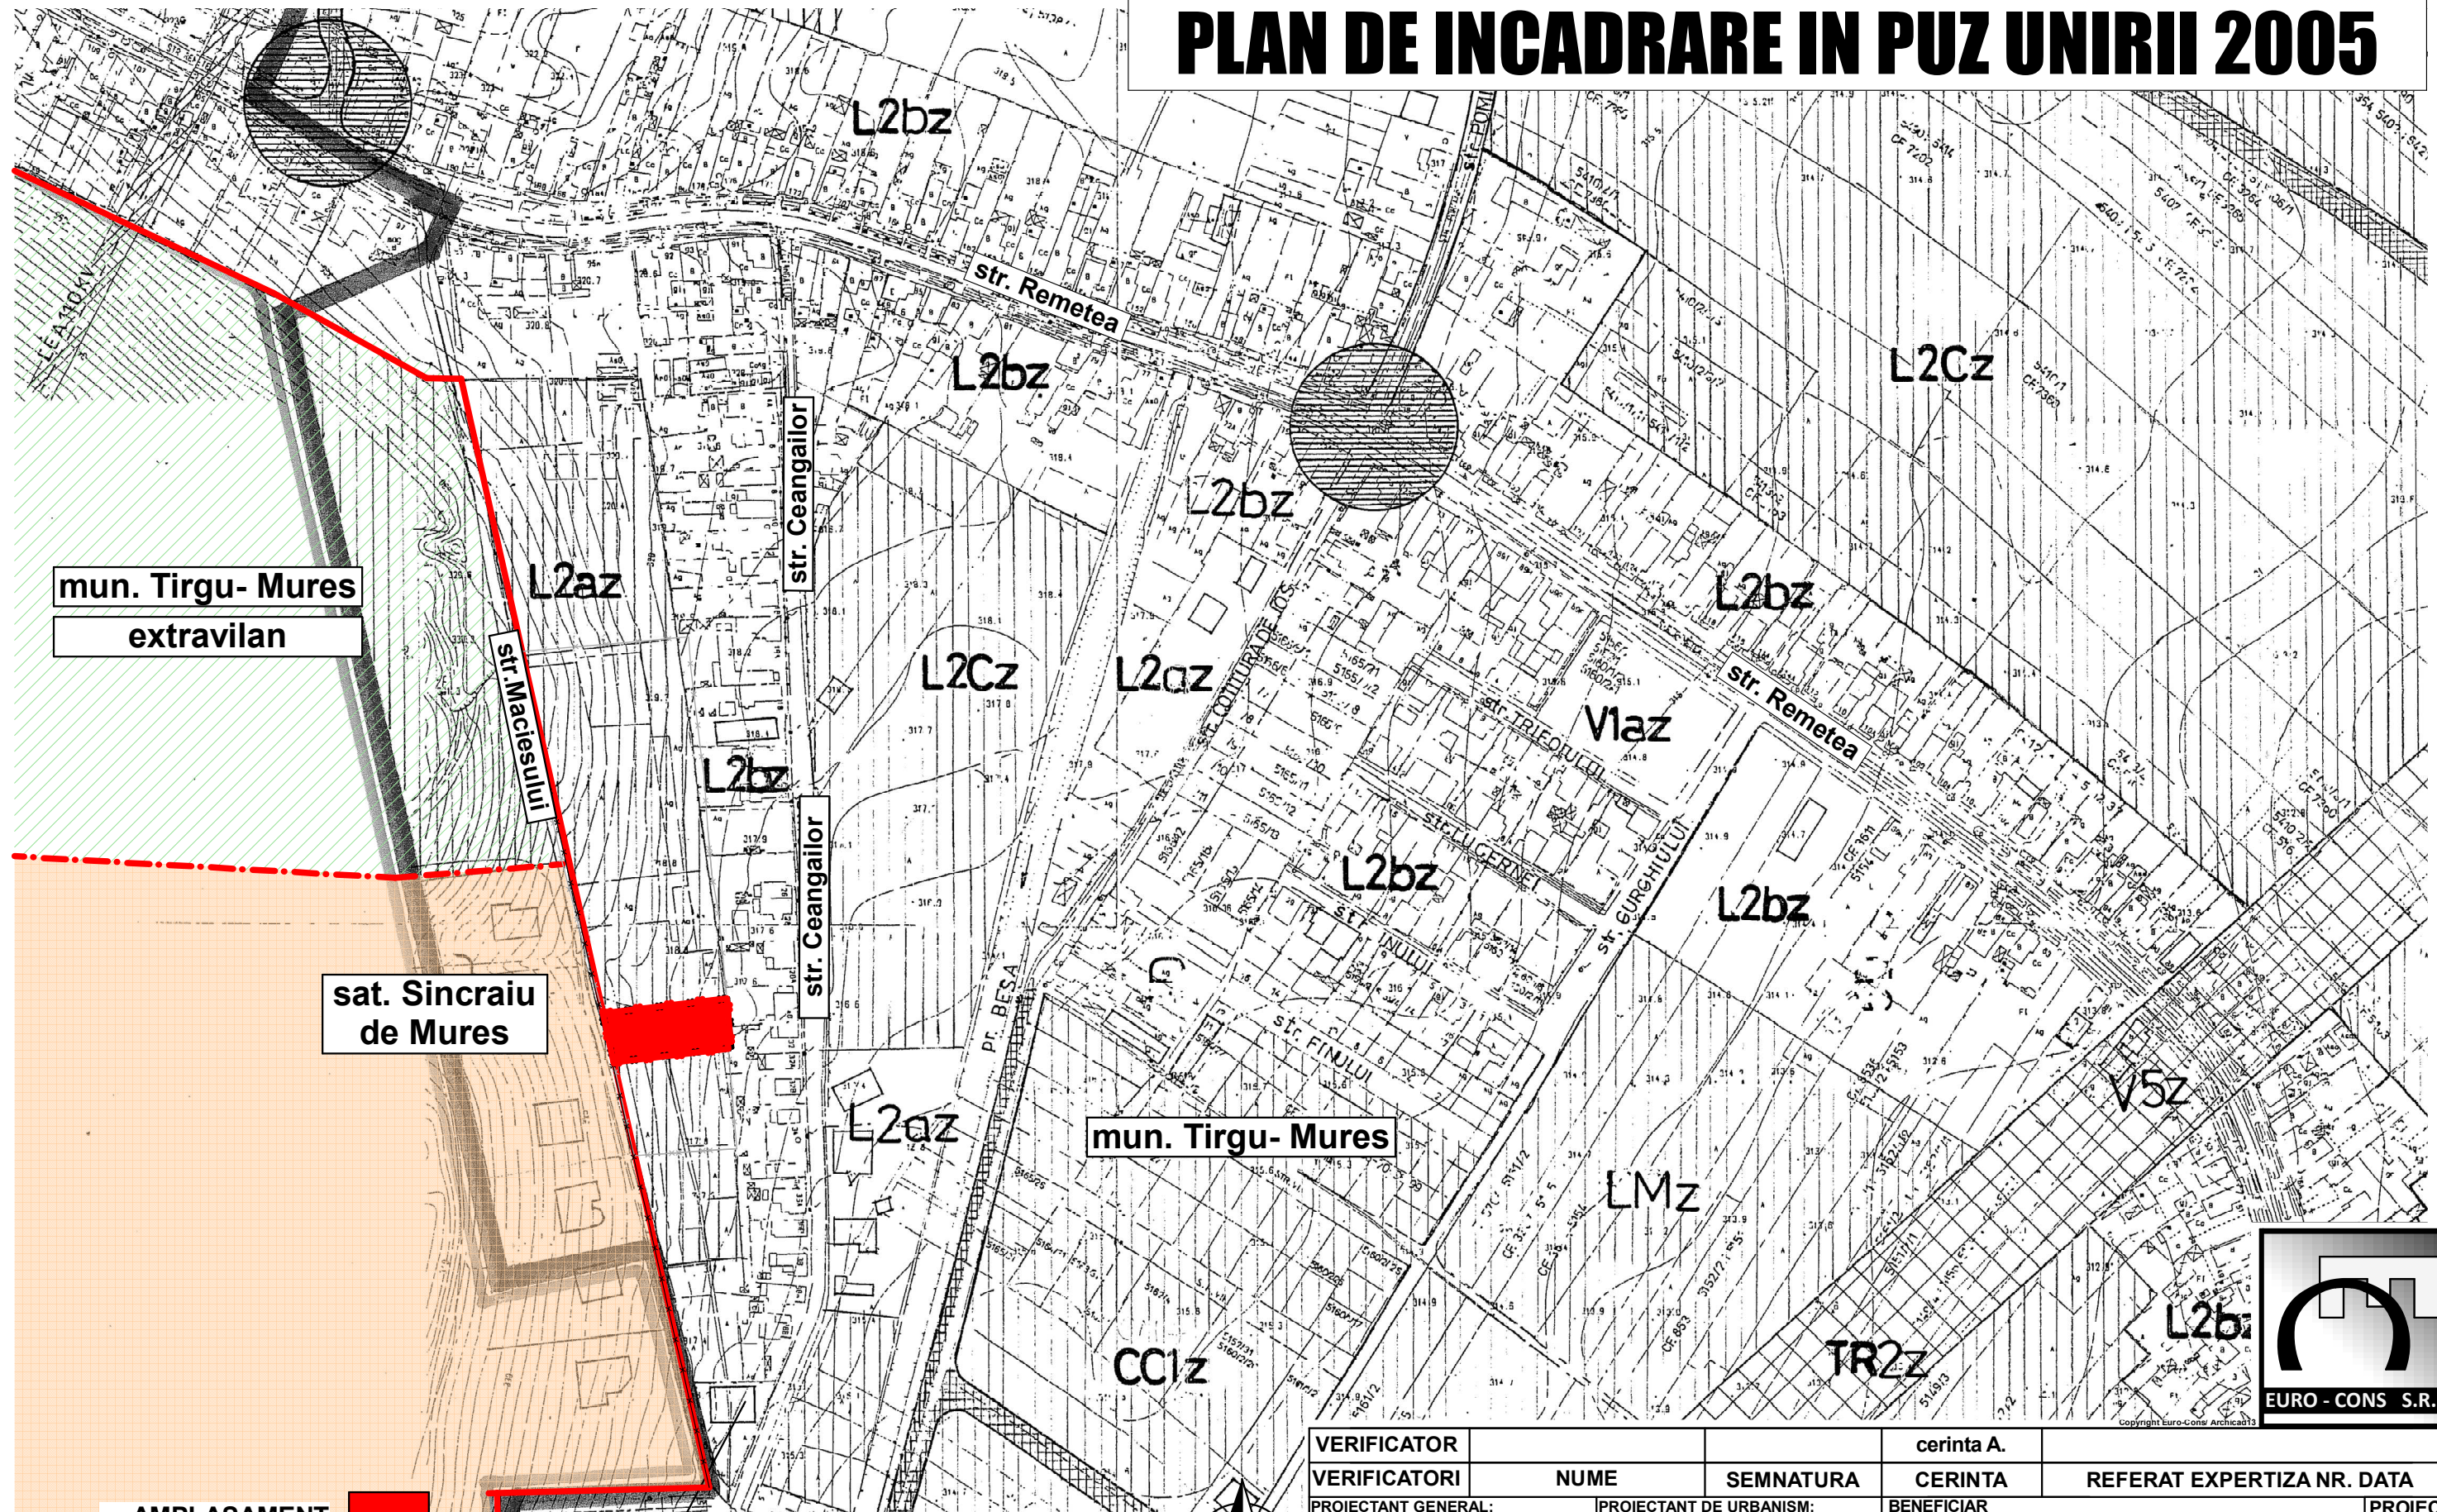


mun. Tirgu- Mures
extravilan

sat. Sinclaiu
de Mures

mun. Tirgu- Mures



EURO-CONS S.R.L.

AMPLASAMENT 
 LIMITA INTRAVILAN
 MUN. TIRGU-MURES 
 LIMITA ADMINISTRATIVA
 MUN. TIRGU-MURES 



VERIFICATOR			cerinta A.	
VERIFICATORI	NUME	SEMNTURA	CERINTA	REFERAT EXPERTIZA NR. DATA
PROIECTANT GENERAL:	S.C. EURO-CONS SRL	J 26 - 2172 '91	BENEFICIAR	PROIECT NR.:
PROIECTANT DE URBANISM:	S.C. ARCHIPROG SRL		CHETELES GHEORGHE-LIVIU si CHETELES ELENA-ELISABETA	12
SPECIFICATIE	NUME	SEMNTURA	SCARA:	FAZA:
SEF PROIECT	arh. ISZLAI T.		1:2000	PUD
PROIECTANT DE SPECIALITATE	arh. BORSOS A.		DATA:	PLANSA NR.:
PROIECTAT	arh. ISZLAI T.		2017 iulie	U3
			LOCUNTA UCU DOUA APARTAMENTE P+E	
			str.Ceangailor, nr. FN mun. Tirgu-Mures	
			jud. Mures	
			PLAN DE INCADRARE IN PUZ UNIRII 2005	